
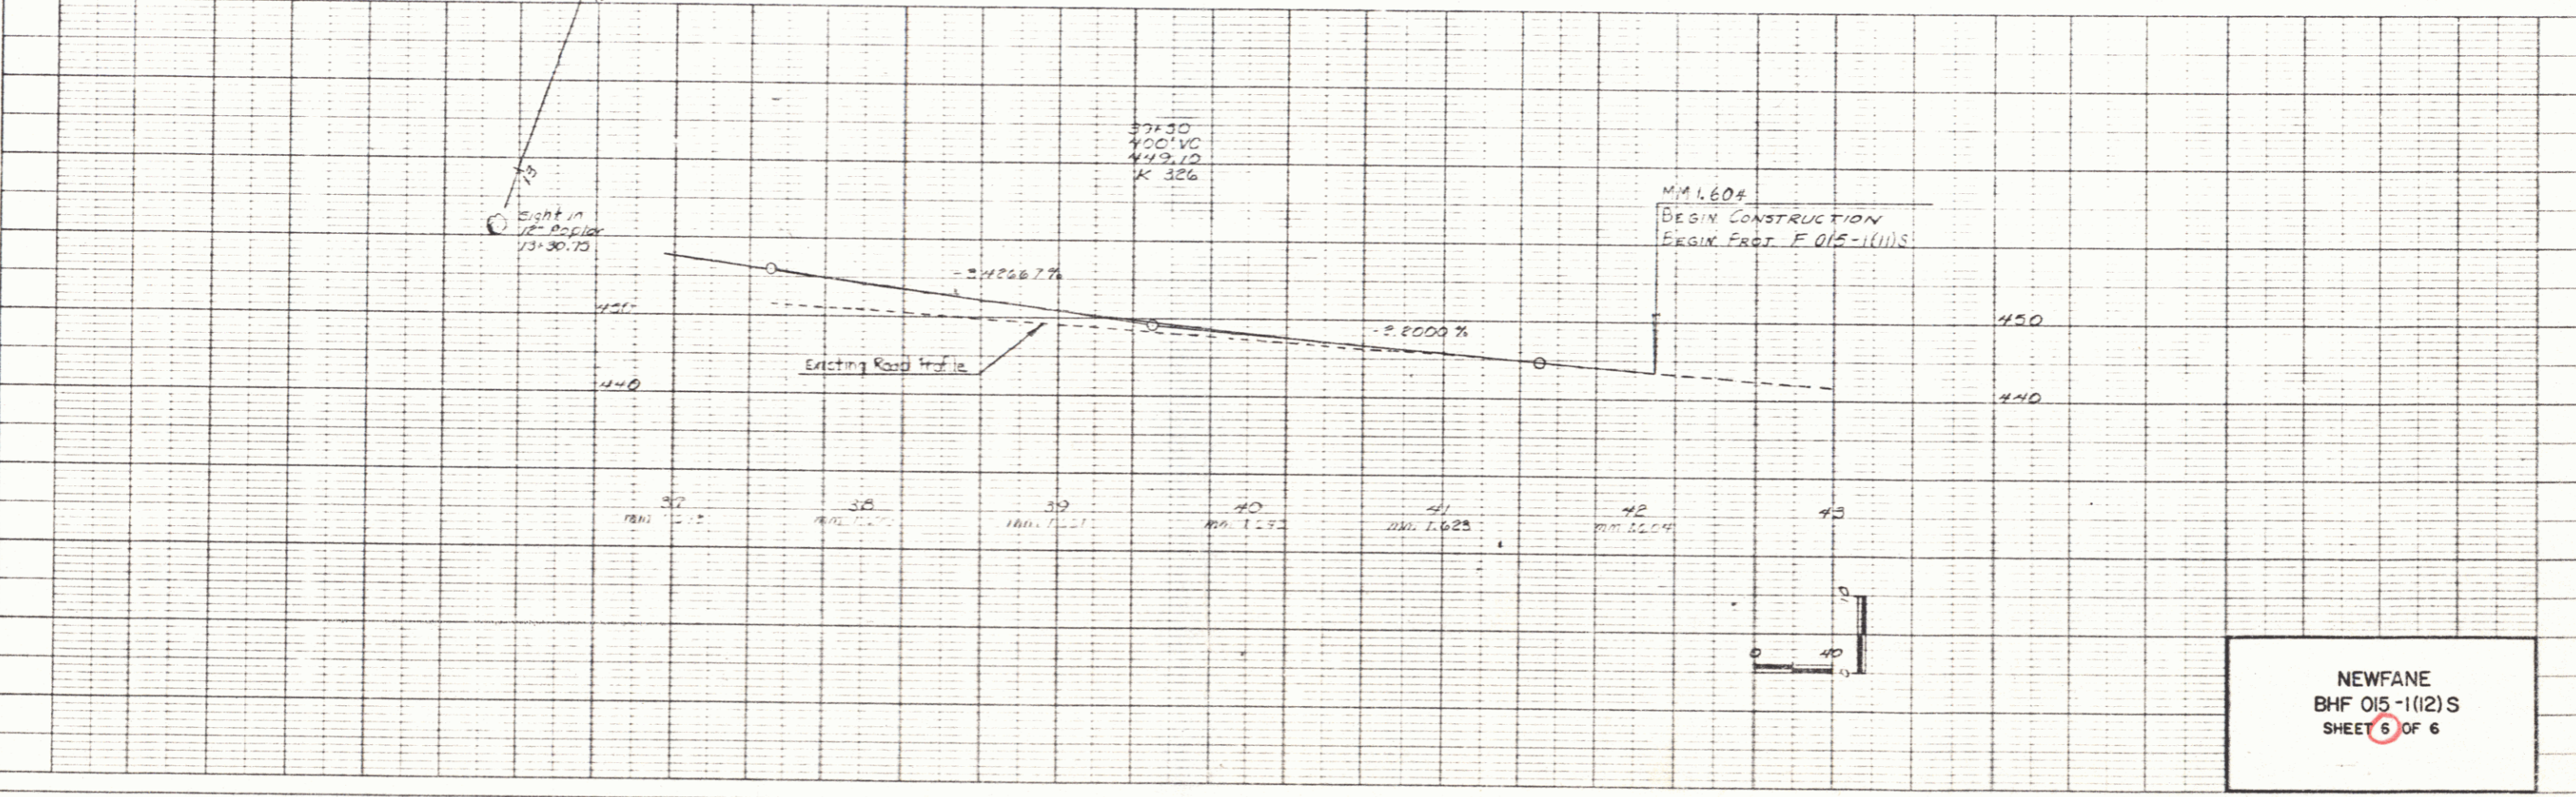


DATE	
BY	
DESIGNED	
CHECKED	
IN CHARGE	
PLANNING	
ENGINEERING	
CONSTRUCTION	

DATE	
BY	
DESIGNED	
CHECKED	
IN CHARGE	
PLANNING	
ENGINEERING	
CONSTRUCTION	

DATUM
 VERTICAL MSL 192.9
 HORIZONTAL N/A

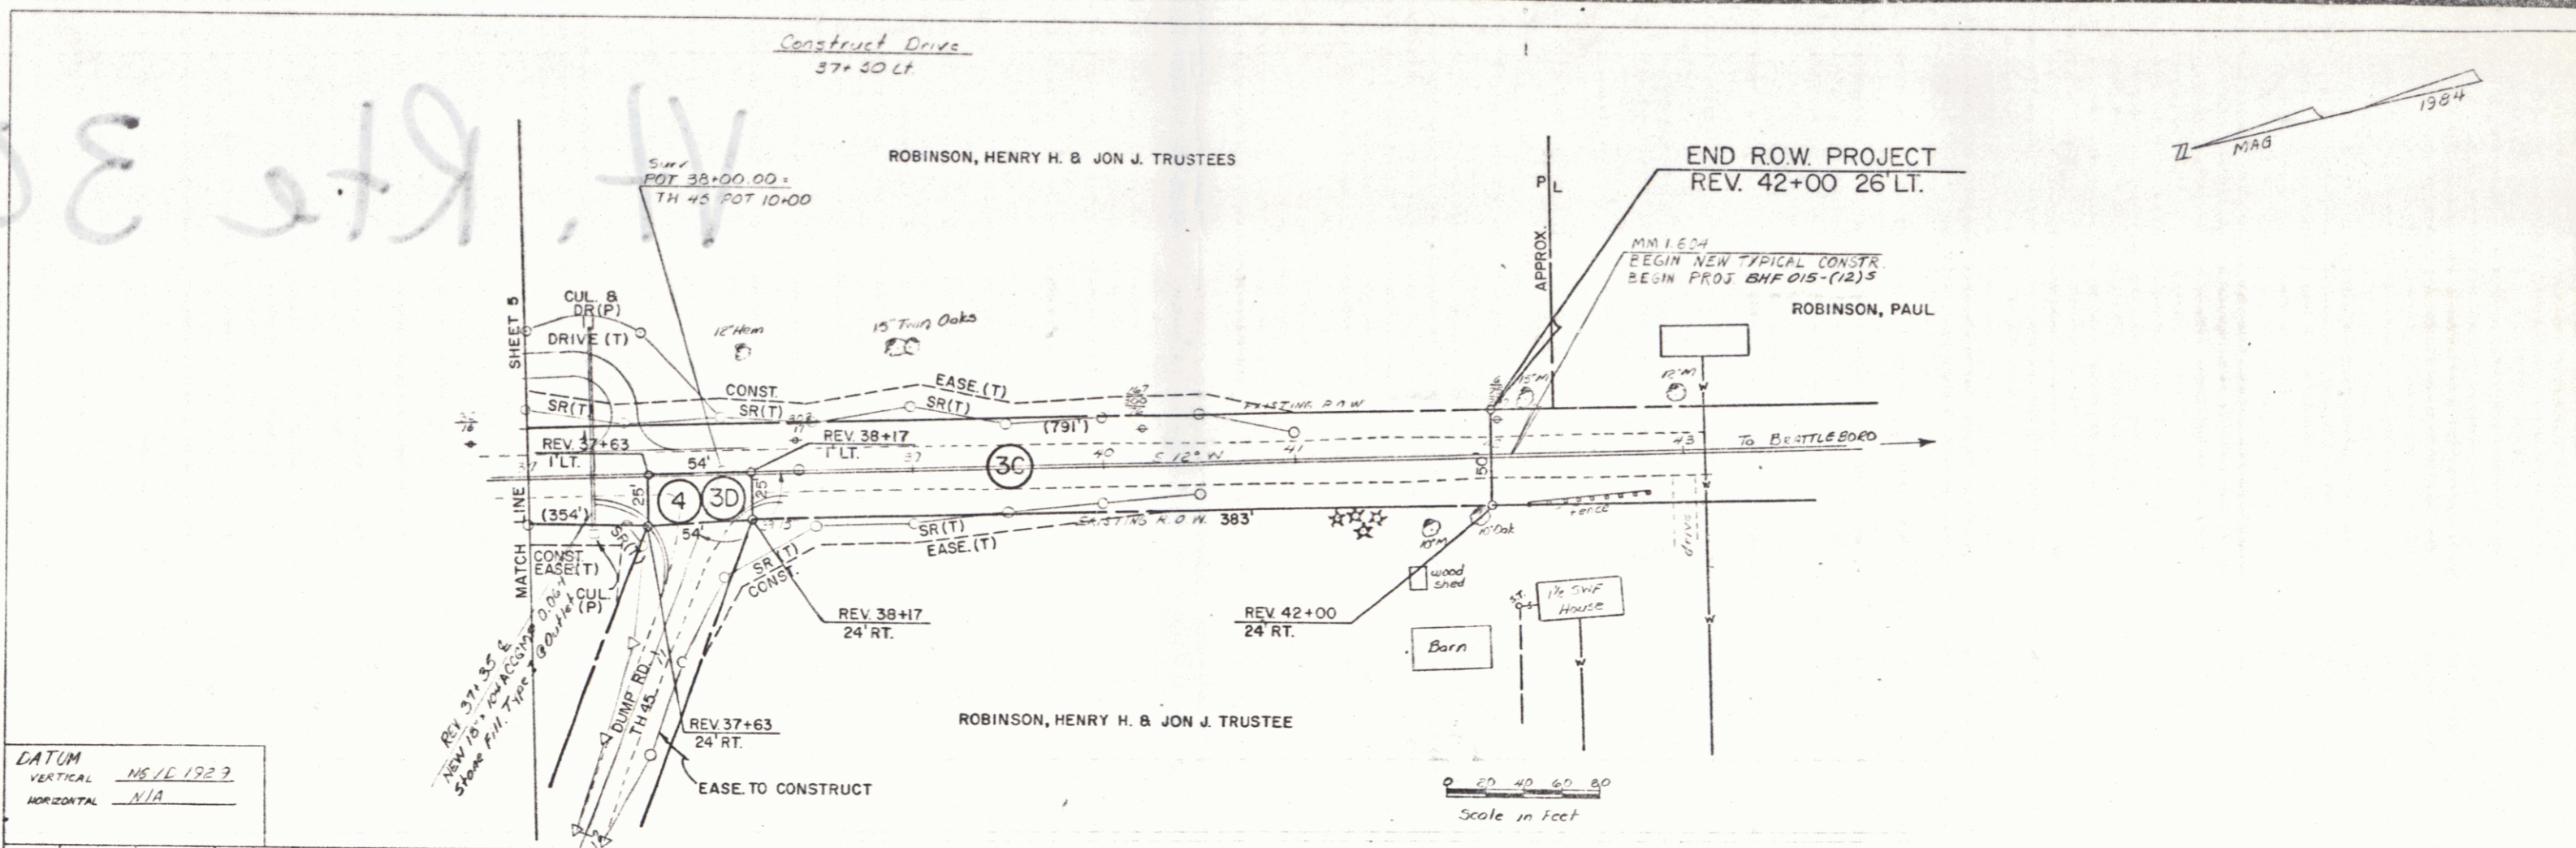

NEWFANE
 BHF 015-1(12)S
 SHEET 5 OF 6