


POOR ORIGINAL COPY

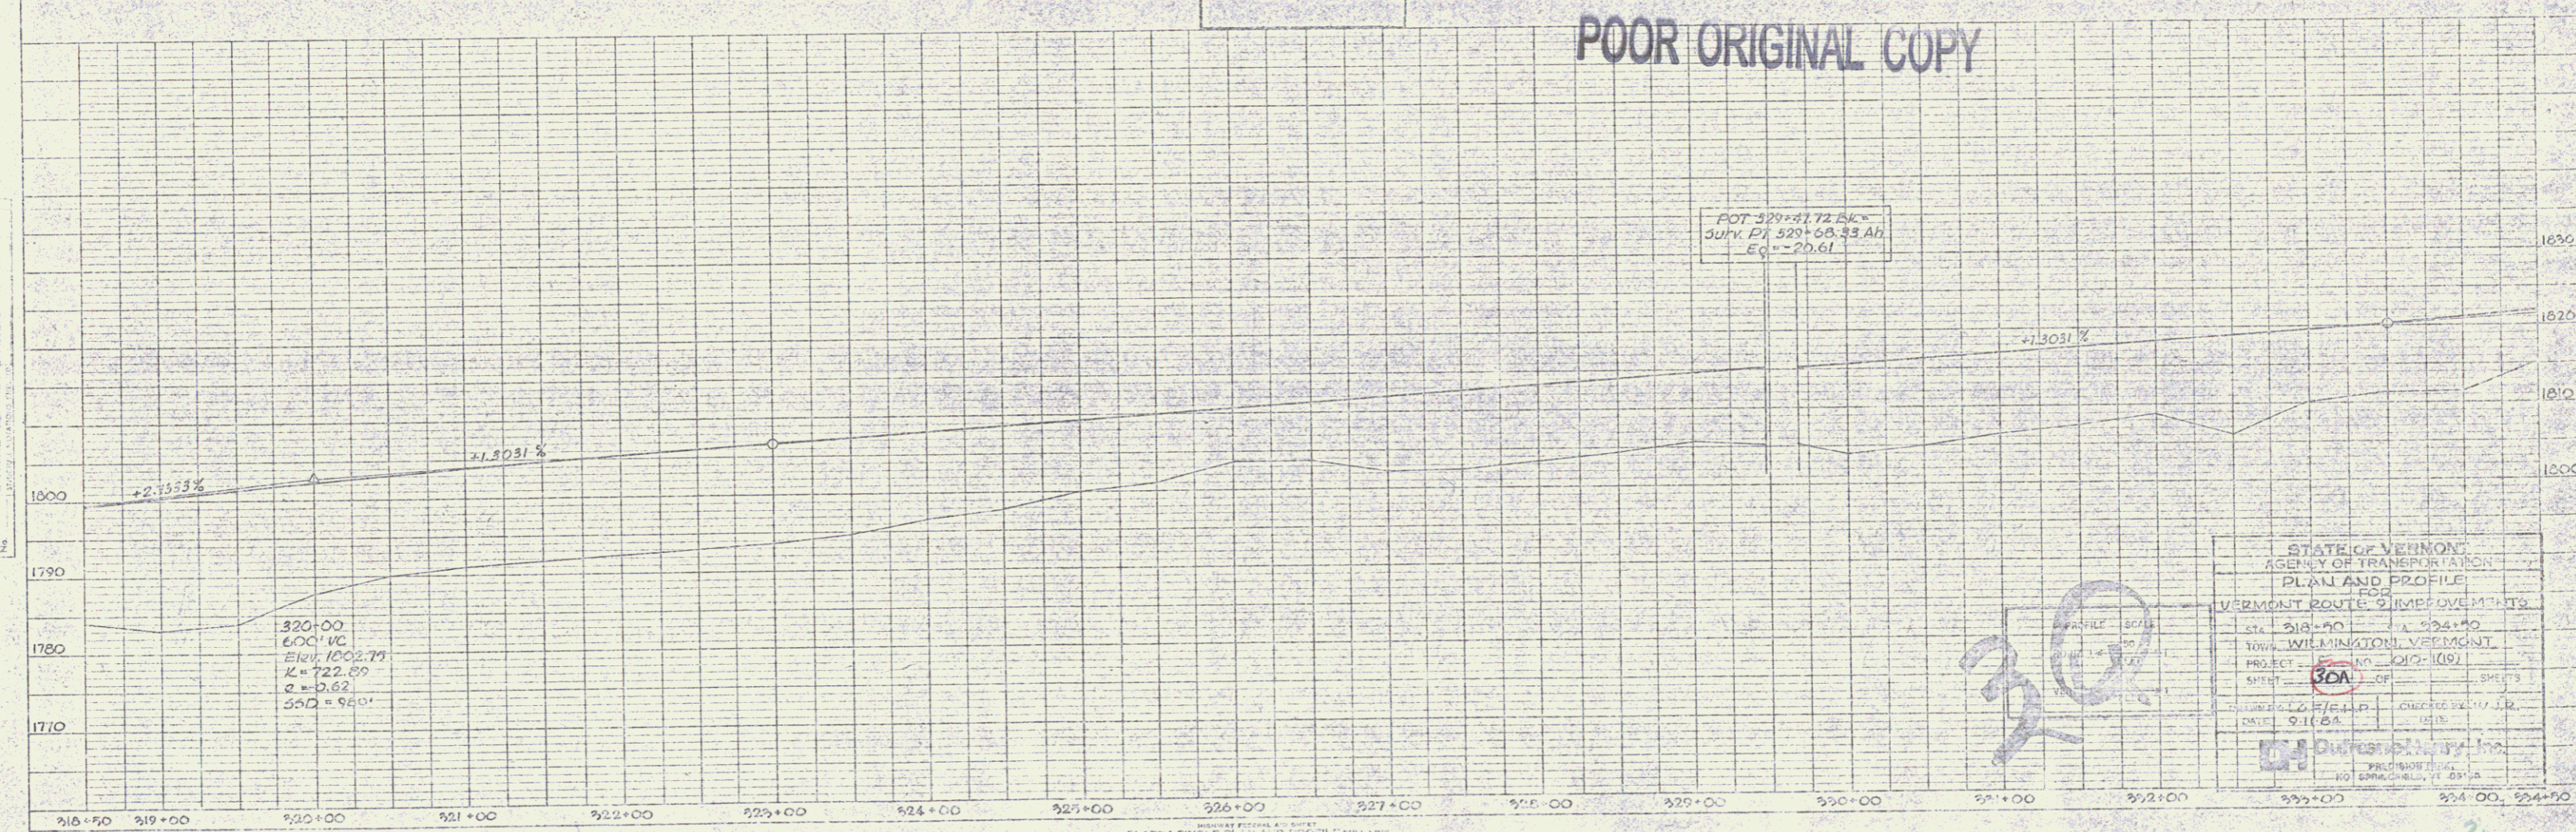

STATE OF VERMONT	
AGENCY OF TRANSPORTATION	
PLAN AND PROFILE	
VERMONT ROUTE 9 IMPROVEMENTS	
STA. 318+50	324+50
TOWN, WILMINGTON, VERMONT	
PROJECT NO. 1012-1(19)	
SHEET 30A	OF 3 SHEETS
DATE: 9-1-64	CHECKED BY: J.S.B.
DESIGNED BY: J.S.B.	
NO. ENGINEER: J.S.B.	
DATE: 9-1-64	

30

36