


POOR ORIGINAL COPY

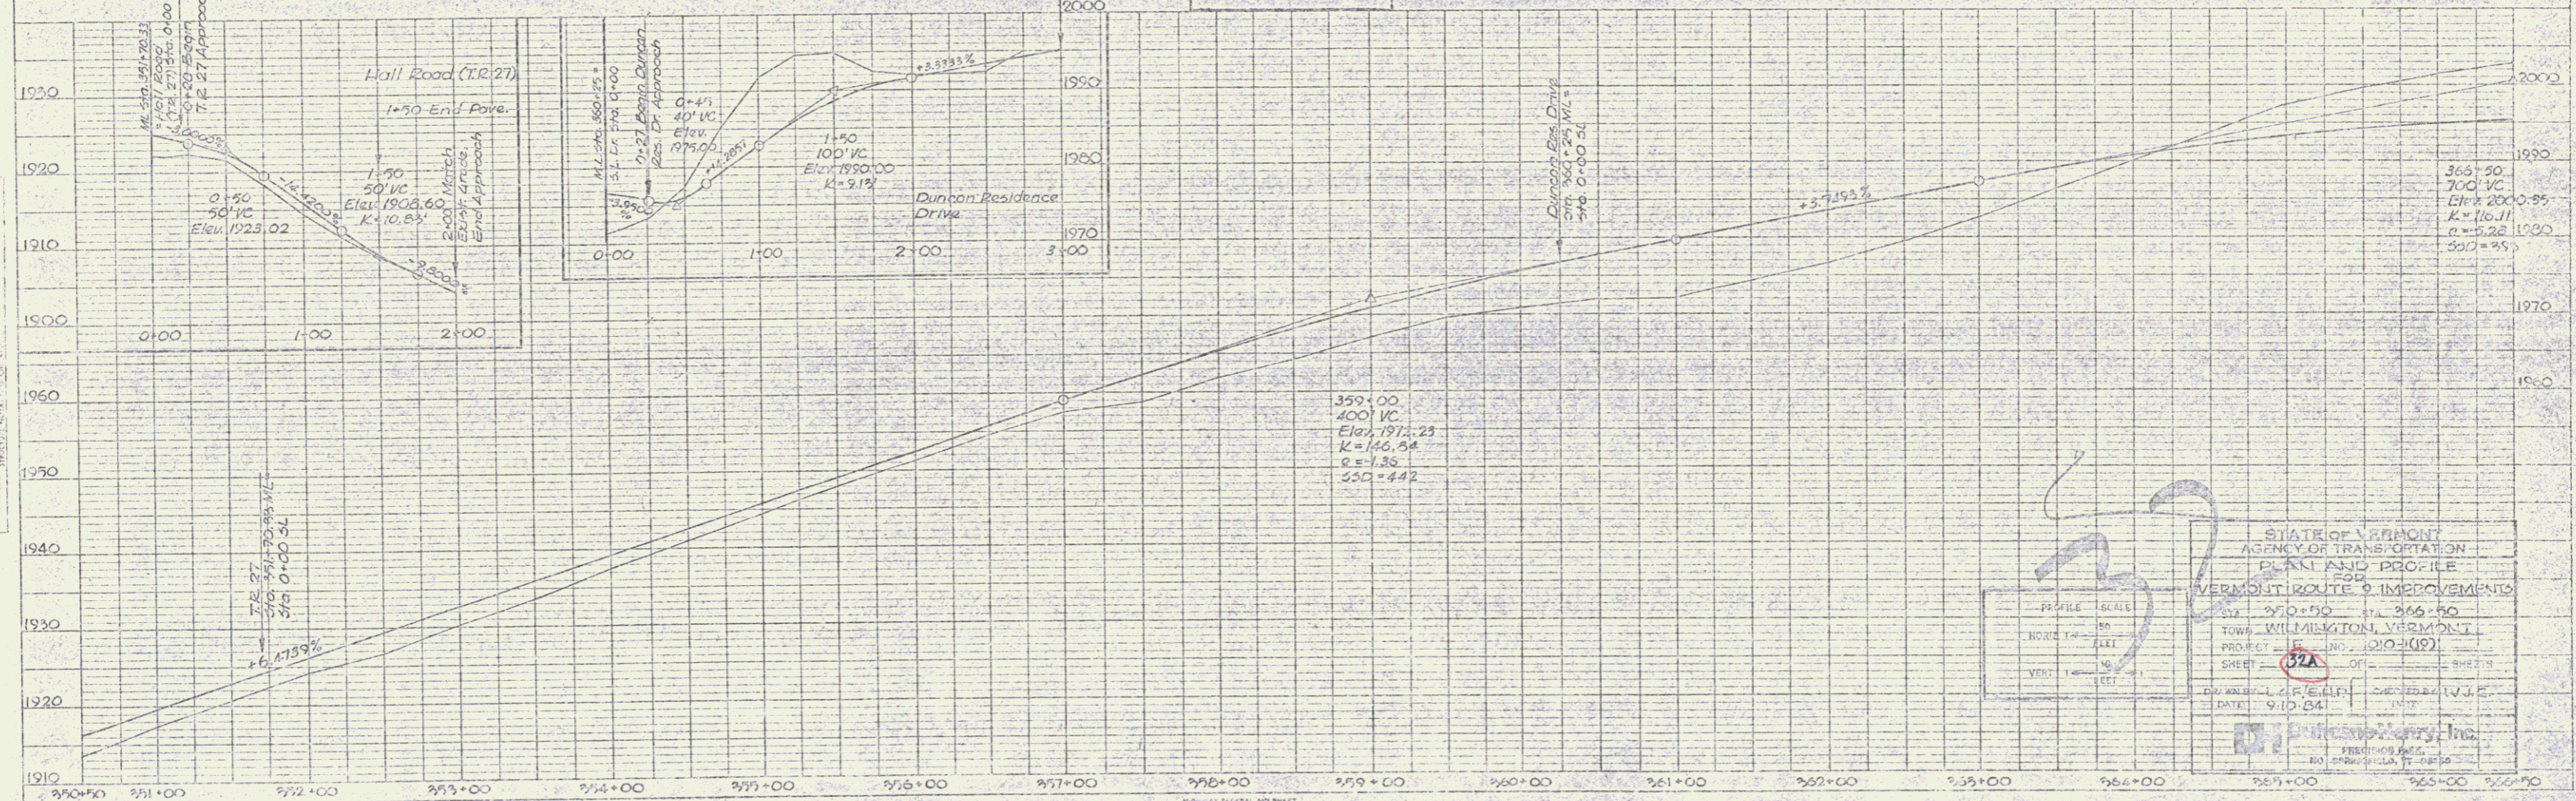

STATE OF VERMONT
 AGENCY OF TRANSPORTATION
 PLAN AND PROFILE
 VERMONT ROUTE 0 IMPROVEMENTS

PROJECT: 370-00
 TOWN: WILMINGTON, VERMONT
 SHEET: 32A

DATE: 9/10/04

DESIGNED BY: [Signature]
 CHECKED BY: [Signature]
 DATE: 9/10/04

PREPARED BY: [Signature]
 DATE: 9/10/04