

TEMPORARY 4" YELLOW LINE  
 47+00 ~ 48+50 RT  
 47+00 ~ 48+50 LT

TEMPORARY 4" WHITE LINE  
 47+00 ~ 48+50 RT  
 47+00 ~ 48+50 LT

4" DURABLE YELLOW LINE  
 47+00 ~ 48+50 LT  
 47+00 ~ 48+50 RT


COLD PLANING  
 48+00 ~ 48+50

4" DURABLE WHITE LINE  
 47+00 ~ 48+50 RT  
 47+00 ~ 48+50 LT

• MATCH EXISTING

REVISED CURVE DATA  
 $\Delta = 26^\circ - 48' - 43''$  LT.  
 $D = 8^\circ - 00' - 00''$   
 $R = 716.20$   
 $T = 170.70$   
 $L = 335.15$   
 $E = 20.06$   
 $BANK = 0.080$

SURVEY CURVE DATA  
 $\Delta = 22^\circ - 56' - 15''$  LT.  
 $D = 8^\circ - 00' - 00''$   
 $R = 716.20$   
 $T = 145.31$   
 $L = 286.72$   
 $E = 14.59$

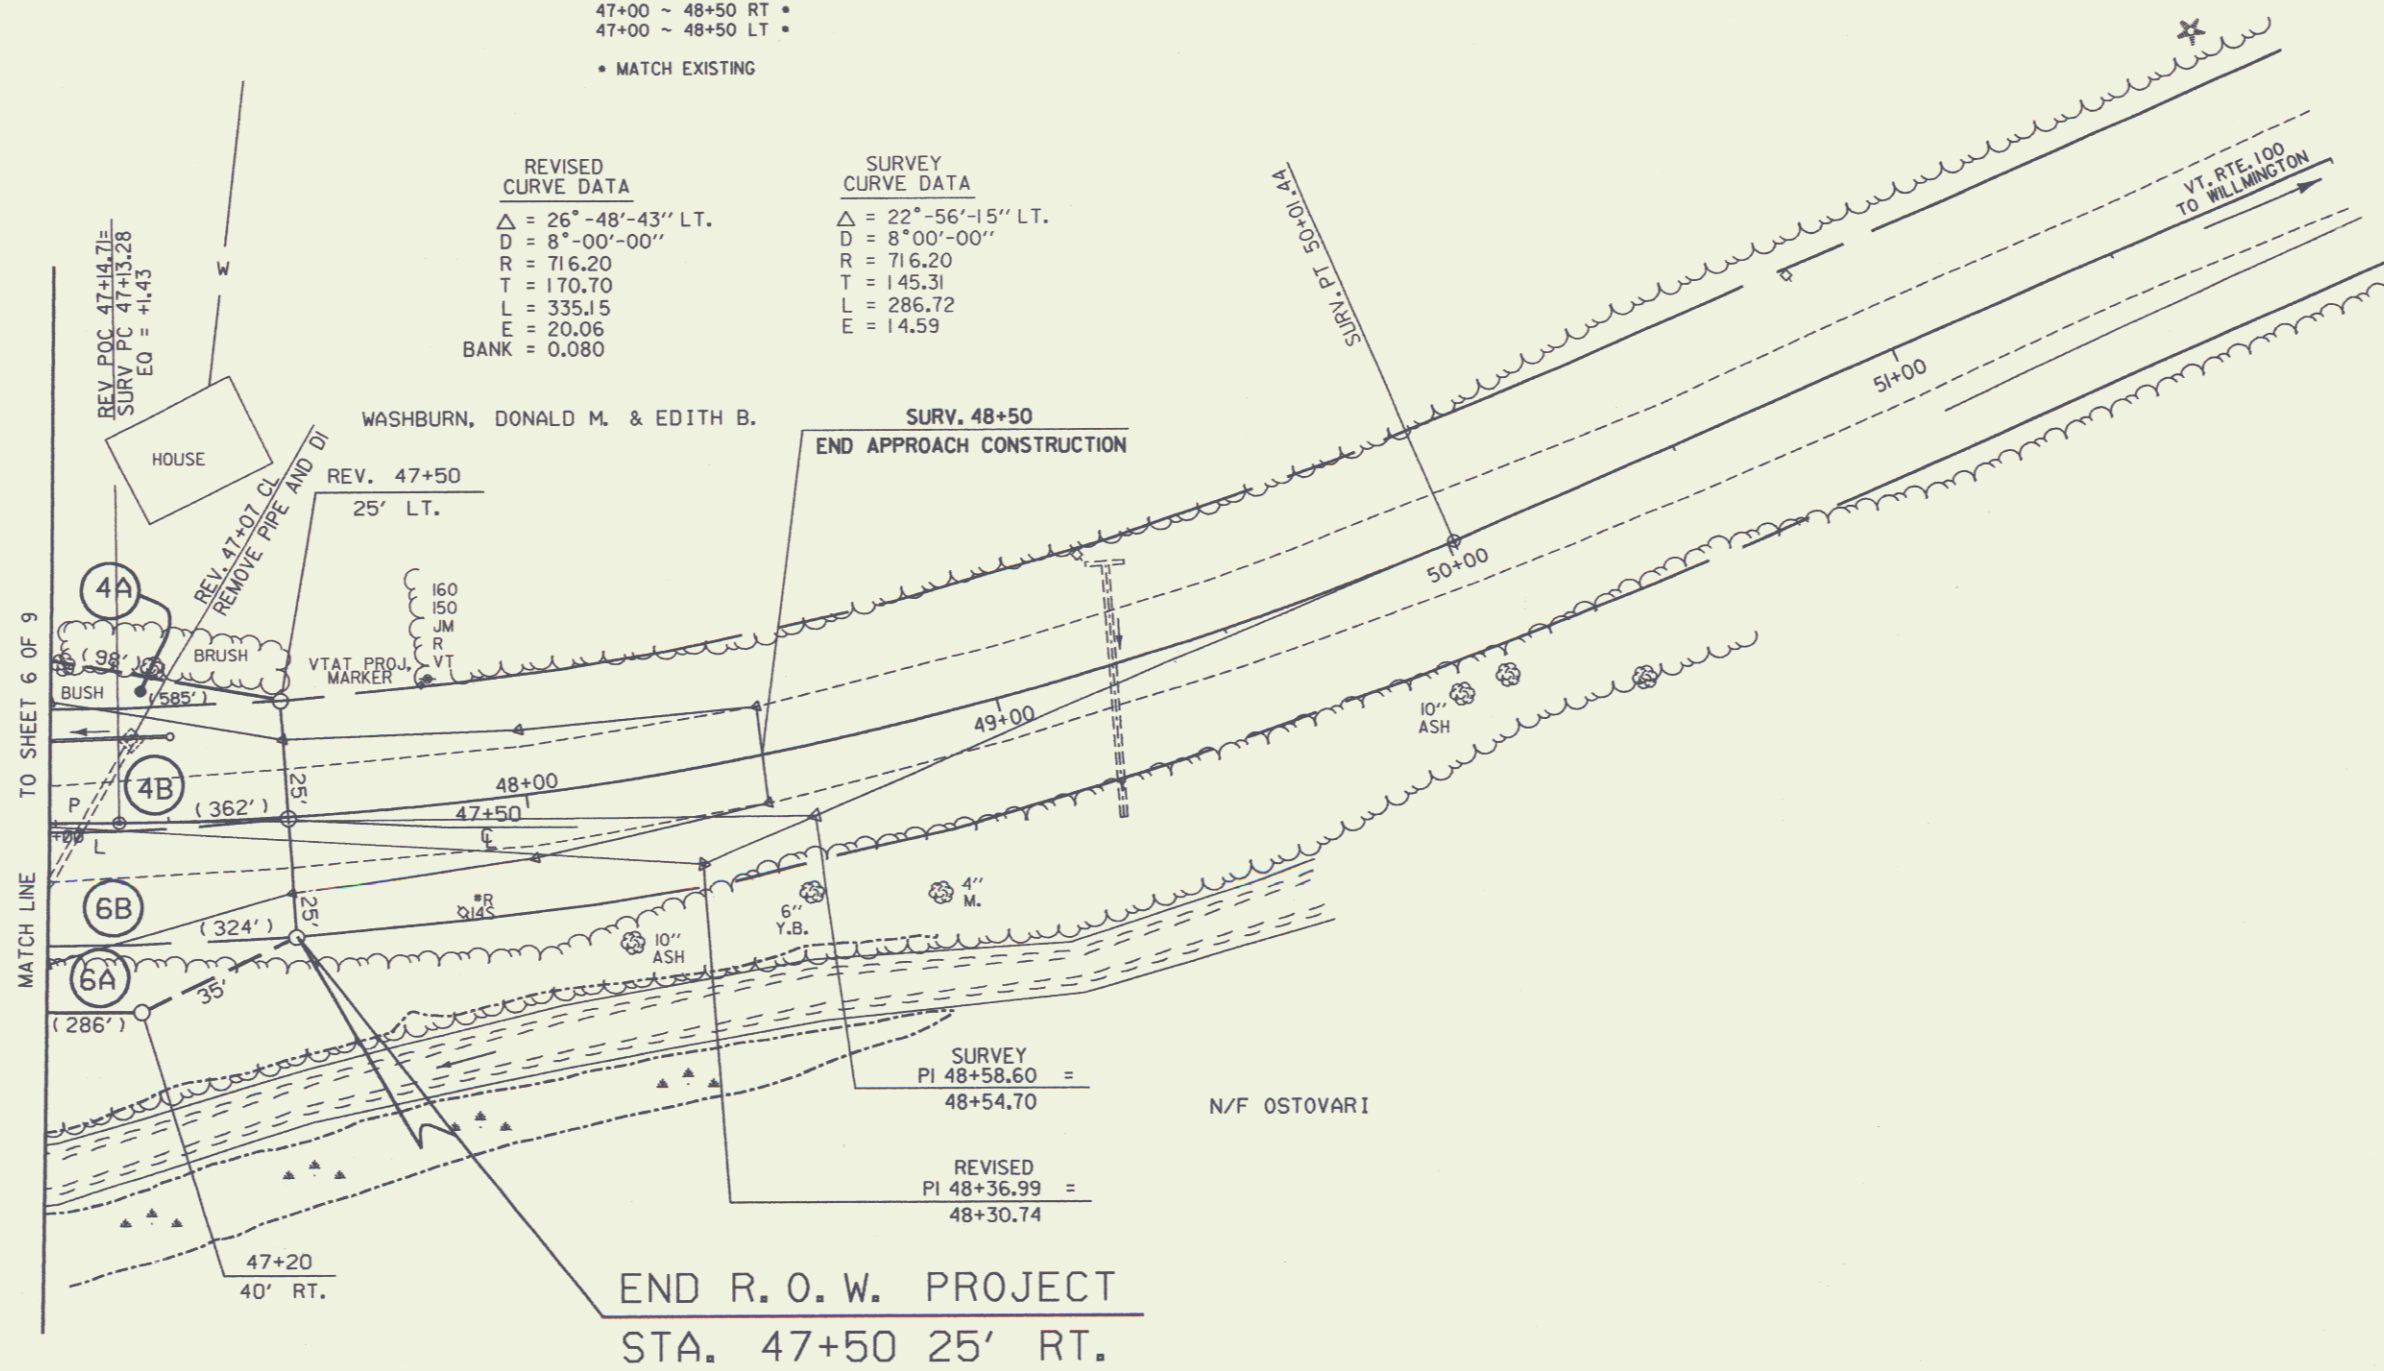

END R. O. W. PROJECT  
 STA. 47+50 25' RT.

NOTE  
 CLEARING OF TREES SHOULD BE LIMITED TO THE CONSTRUCTION LIMITS UNLESS THE CONSTRUCTION LIMITS ARE LESS THAN THE CLEAR ZONE.

DATUM  
 VERTICAL \_\_\_\_\_  
 HORIZONTAL \_\_\_\_\_

0 20 40  
 SCALE IN FEET

0131006 200 780244 J. D. P.

SURVEYED BY FANTONI DATE 10-81  
 DRAWN BY GRAW DATE 4-92  
 SQUAD LEADER D.F. HALE  
 DESIGN FILE NO. /prop/780244/rd244zz.dgn  
 IPARM FILE 7802443r.1 DATE PLOTTED 23-AUG-1995

WHITINGHAM  
 F 013-1(6)S  
 R. O. W. SHEET 7 OF 9 SHEETS