


TYPICAL REPRESENTATIVE SECTION - MAINLINE-RAMPS THROUGH S.P.D.I.

REPRESENTATIVE SECTION ONLY - ROUTE 9 : ROUTE 7 SPDI  
FOR FULL BUILD OF NORTHBOUND

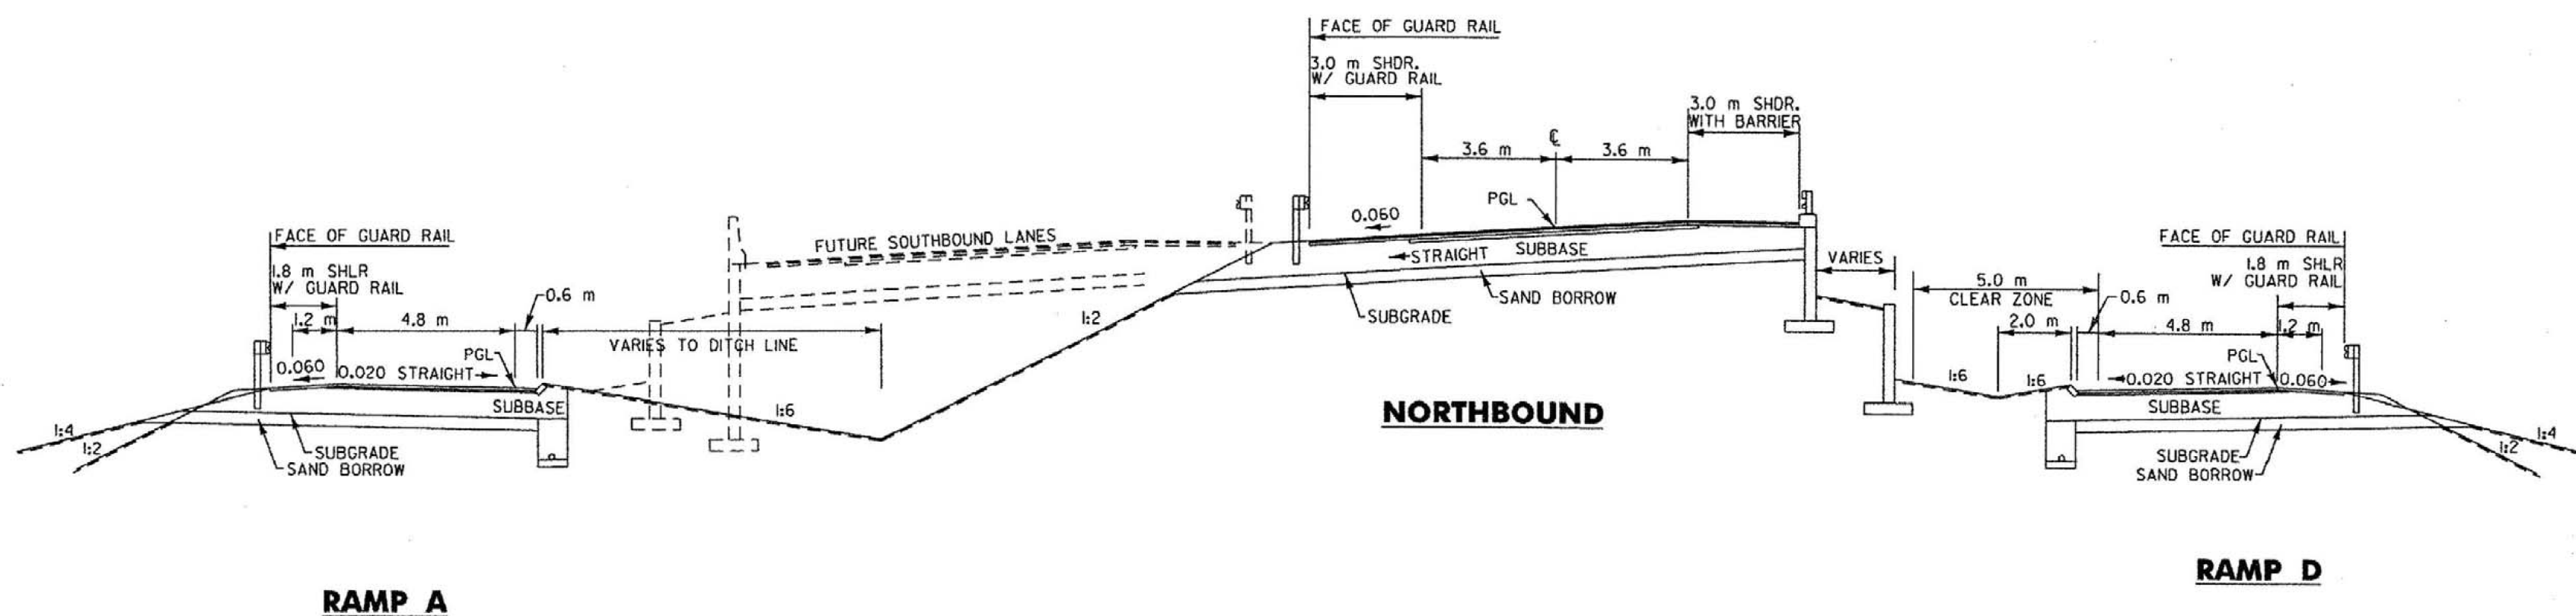

RAMP A

NORTHBOUND

RAMP D

VERMONT AGENCY OF TRANSPORTATION		
	PROJECT NAME: BENNINGTON	REVISED
	PROJECT NUMBER: NH FO19-(K5)	
	FILE NAME: ...Highway\PlotFiles\typicals.prf	PLOT DATE: 11/9/2004
	DESIGN SUPERVISOR: GREG EDWARDS	DRAWN BY: DUFRESNE-HENRY
DESIGNED BY: MARC FOISY	CHECKED BY: GARY SANTY	
TYPICAL TS-04		SHEET 6 OF 112

PGL=PROFILE GRADE LINE

E:\310020 - Bennington Highway\PlotFiles\Typical\Typical.dwg