


MATERIAL ITEM
PAVEMENT COURSES (TOTAL DEPTH)

THICKNESS TOLERANCE
+/- 5 mm

TYPICAL SECTION U.S. RTE. 7 CONNECTOR

65 mm SUPERPAVE BITUMINOUS CONCRETE PAVEMENT (50 mm TYPE III, 15 mm TYPE IVS LEVELING)

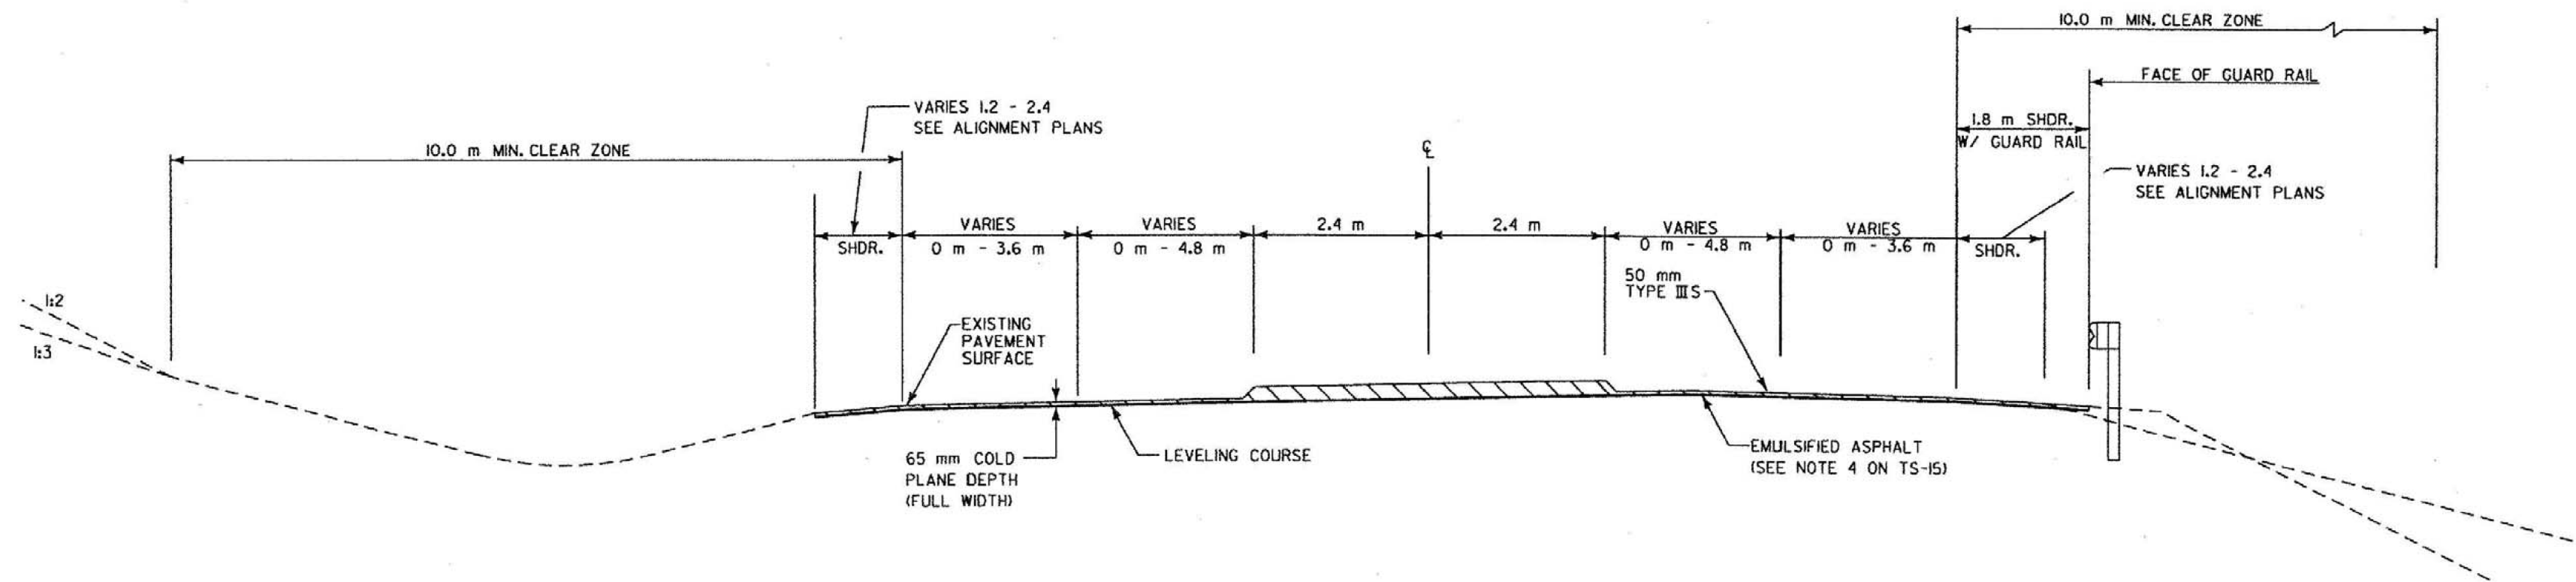

COLD PLANE SECTION
STA. CN 1+260 - CN 1+500

VERMONT AGENCY OF TRANSPORTATION



PROJECT NAME: BENNINGTON
PROJECT NUMBER: NH FO19-1(5)

REVISED

FILE NAME: ...Highway\PlotFiles\typicals.ptf PLOT DATE: 11/20/2004
DESIGN SUPERVISOR: GREG EDWARDS DRAWN BY: DUFRESNE-HENRY
DESIGNED BY: MARC FOISY CHECKED BY: GARY SANTY
TYPICAL TS-07 SHEET 9 OF 112

PGL = PROFILE GRADE LINE

K:\AS\BEN201\Bennington\Highway\PlotFiles\typicals.ptf