


PLAN
 X - RADIAL DIMENSION
 0 4 8 12 16 20 m
 SCALE 1:200

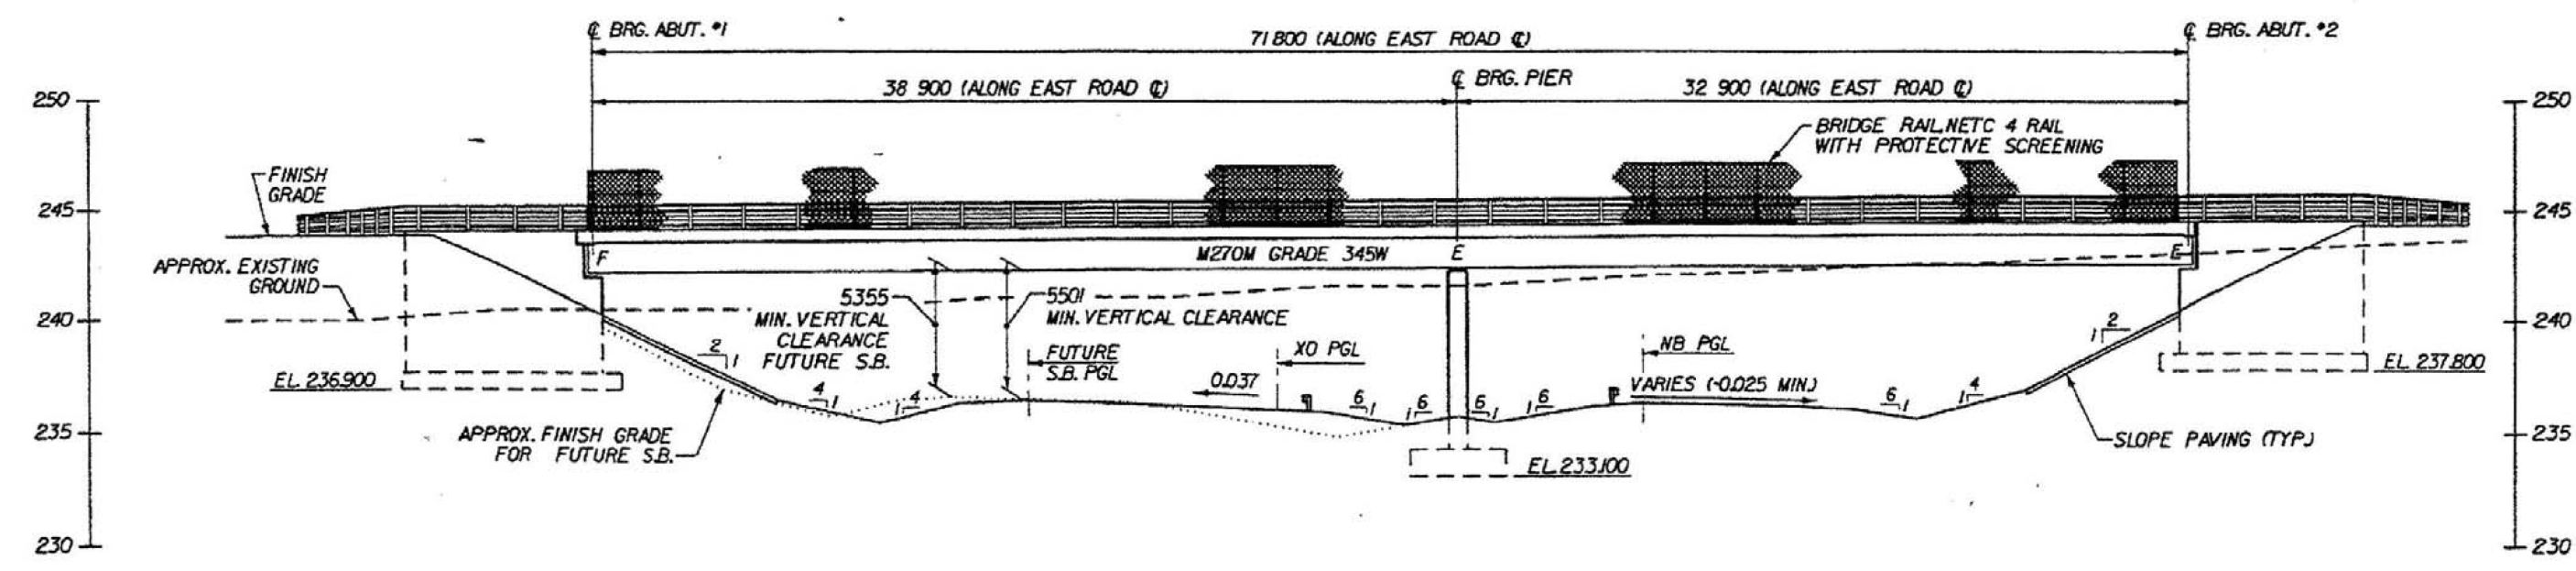

ELEVATION
 0 4 8 12 16 20
 SCALE 1:200

STATE OF VERMONT	
AGENCY OF TRANSPORTATION	
Town Of BENNINGTON	Bridge No.
Highway No.	Log Sta.
	Surv. Sta.
EAST ROAD OVER VT ROUTE 279	
PLAN AND ELEVATION	
Designed By T. KNIGHT	Drawn By T. KNIGHT
Checked By M. CHENETTE	Bridge Design Supervisor G. BOGUE
Date 11/04	Date
PROJECT BENNINGTON	PROJECT NO. NH FO19-11
DH CAD Drawing Name: ... \PlotFiles\ER\ER-PR100 Date: 11/18/04	
Bridge Sheet No. BR601	Sheet 29 of 112