

STATE OF VERMONT  
AGENCY OF TRANSPORTATION





PROPOSED IMPROVEMENT  
**TOWN OF BERLIN**  
COUNTY OF WASHINGTON  
BERLIN STATE HIGHWAY  
TRUCK ESCAPE RAMP

BEGINNING AT A POINT 0.326 MILES SOUTHWESTERLY OF  
THE BERLIN STATE HIGHWAY - U.S. RTE. 302 INTERSECTION  
AND EXTENDING NORTHEASTERLY 0.257 MILES.

LENGTH OF PROJECT 1356.01 FEET = 0.257 MILES.  
LENGTH OF R.O.W. PROJECT 1,009.00 FEET = 0.191 MILES.

R.O.W. PLANS.

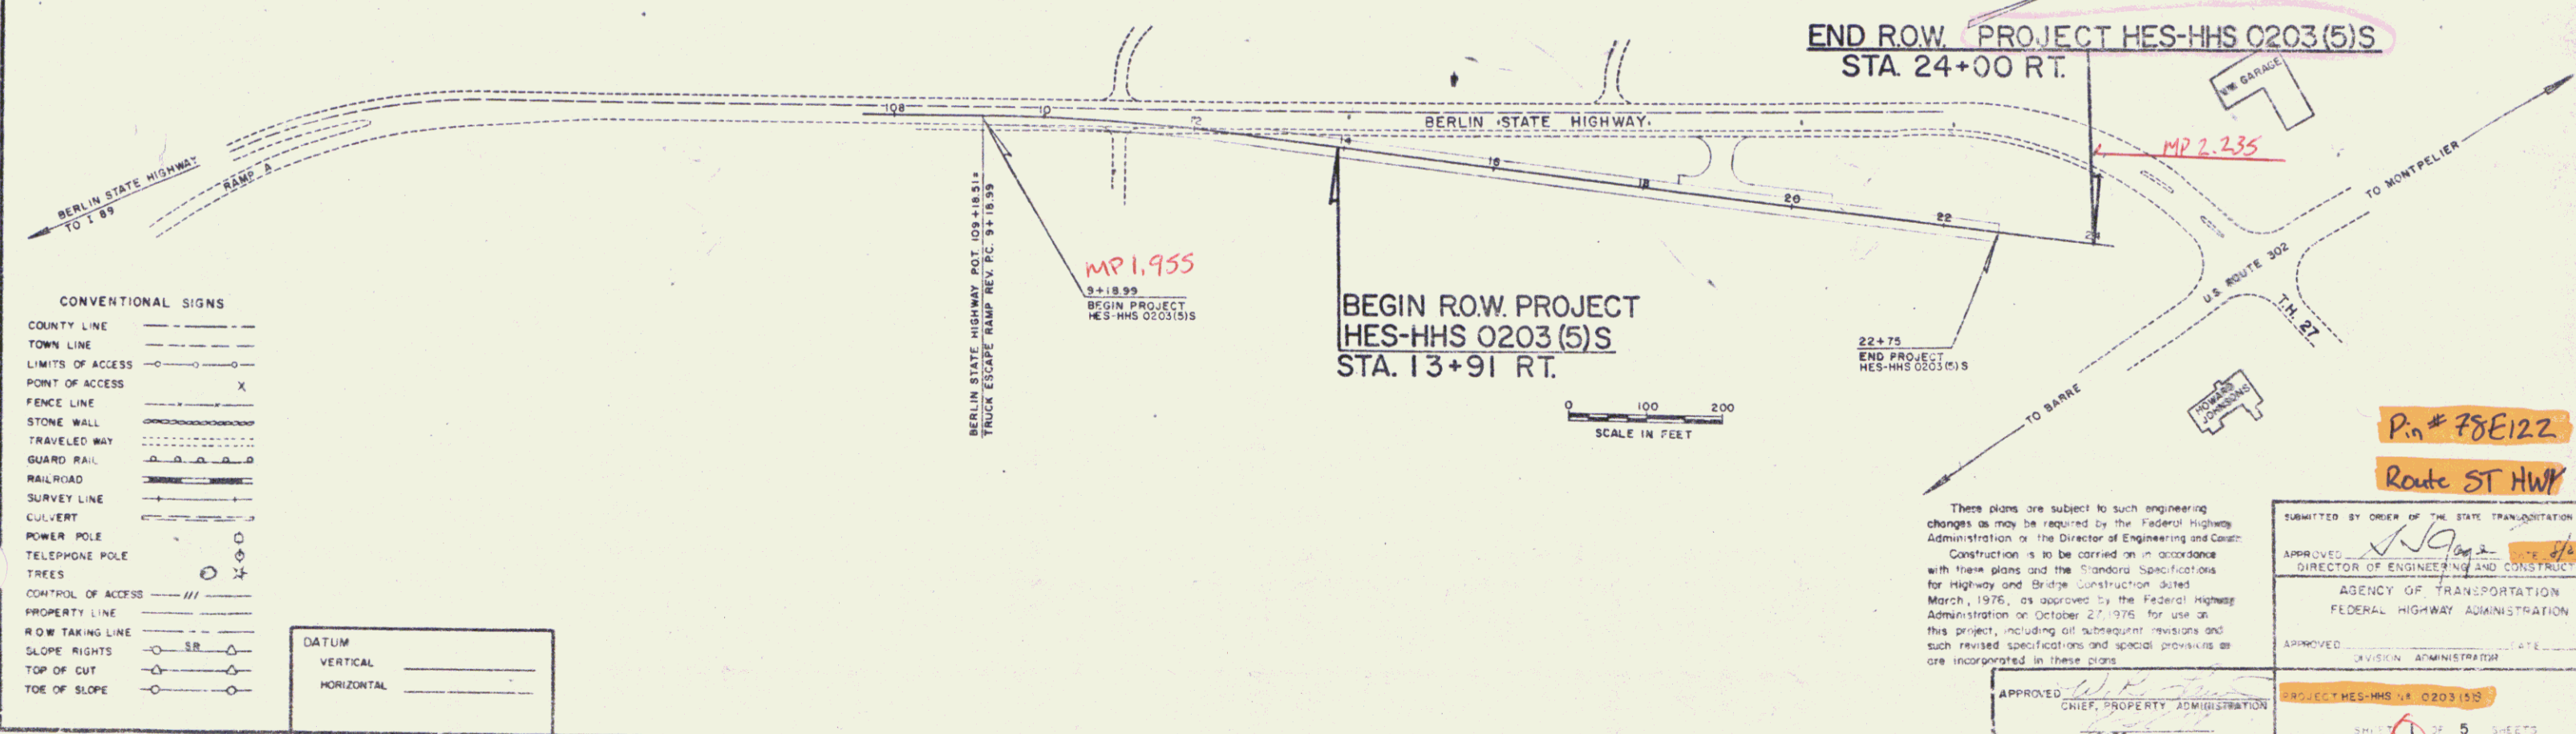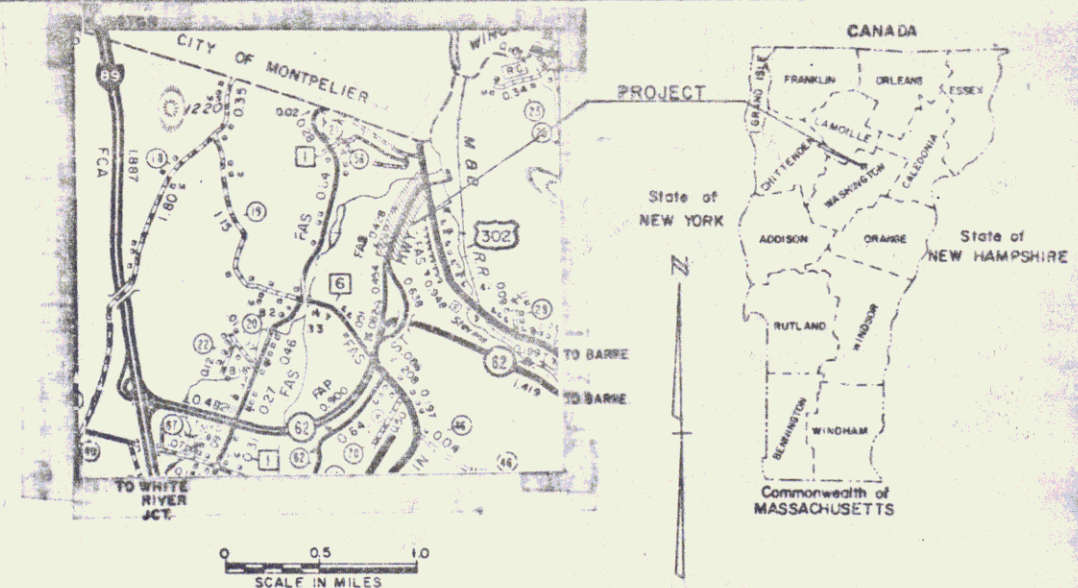

CONVENTIONAL SIGNS

COUNTY LINE	---
TOWN LINE	- - - -
LIMITS OF ACCESS	○
POINT OF ACCESS	X
FENCE LINE	— X —
STONE WALL	— · — · —
TRAVELED WAY	— · · · —
GUARD RAIL	— · — · —
RAILROAD	— + — + —
SURVEY LINE	— · — · —
CULVERT	— · — · —
POWER POLE	○
TELEPHONE POLE	○
TREES	○
CONTROL OF ACCESS	— · — · —
PROPERTY LINE	— · — · —
ROW TAKING LINE	— · — · —
SLOPE RIGHTS	— · — · —
TOP OF CUT	— · — · —
TOE OF SLOPE	— · — · —

DATUM

VERTICAL	—
HORIZONTAL	—

These plans are subject to such engineering changes as may be required by the Federal Highway Administration or the Director of Engineering and Construction. Construction is to be carried on in accordance with these plans and the Standard Specifications for Highway and Bridge Construction dated March, 1976, as approved by the Federal Highway Administration on October 27, 1976, for use on this project, including all subsequent revisions and such revised specifications and special provisions as are incorporated in these plans.

SUBMITTED BY ORDER OF THE STATE TRANSPORTATION BOARD

APPROVED: *[Signature]*  
DIRECTOR OF ENGINEERING AND CONSTRUCTION

AGENCY OF TRANSPORTATION  
FEDERAL HIGHWAY ADMINISTRATION

APPROVED: \_\_\_\_\_  
DIVISION ADMINISTRATION

PROJECT HES-HHS 0203(5)S

SHEET 1 OF 5 SHEETS

DATE: \_\_\_\_\_

Pig # 78E122  
Route 302 HWY