


PLAN  
 PROJECT: \_\_\_\_\_  
 DATE: \_\_\_\_\_  
 DRAWN BY: \_\_\_\_\_  
 CHECKED BY: \_\_\_\_\_  
 IN CHARGE: \_\_\_\_\_

PROFILE  
 PROJECT: \_\_\_\_\_  
 DATE: \_\_\_\_\_  
 DRAWN BY: \_\_\_\_\_  
 CHECKED BY: \_\_\_\_\_  
 IN CHARGE: \_\_\_\_\_

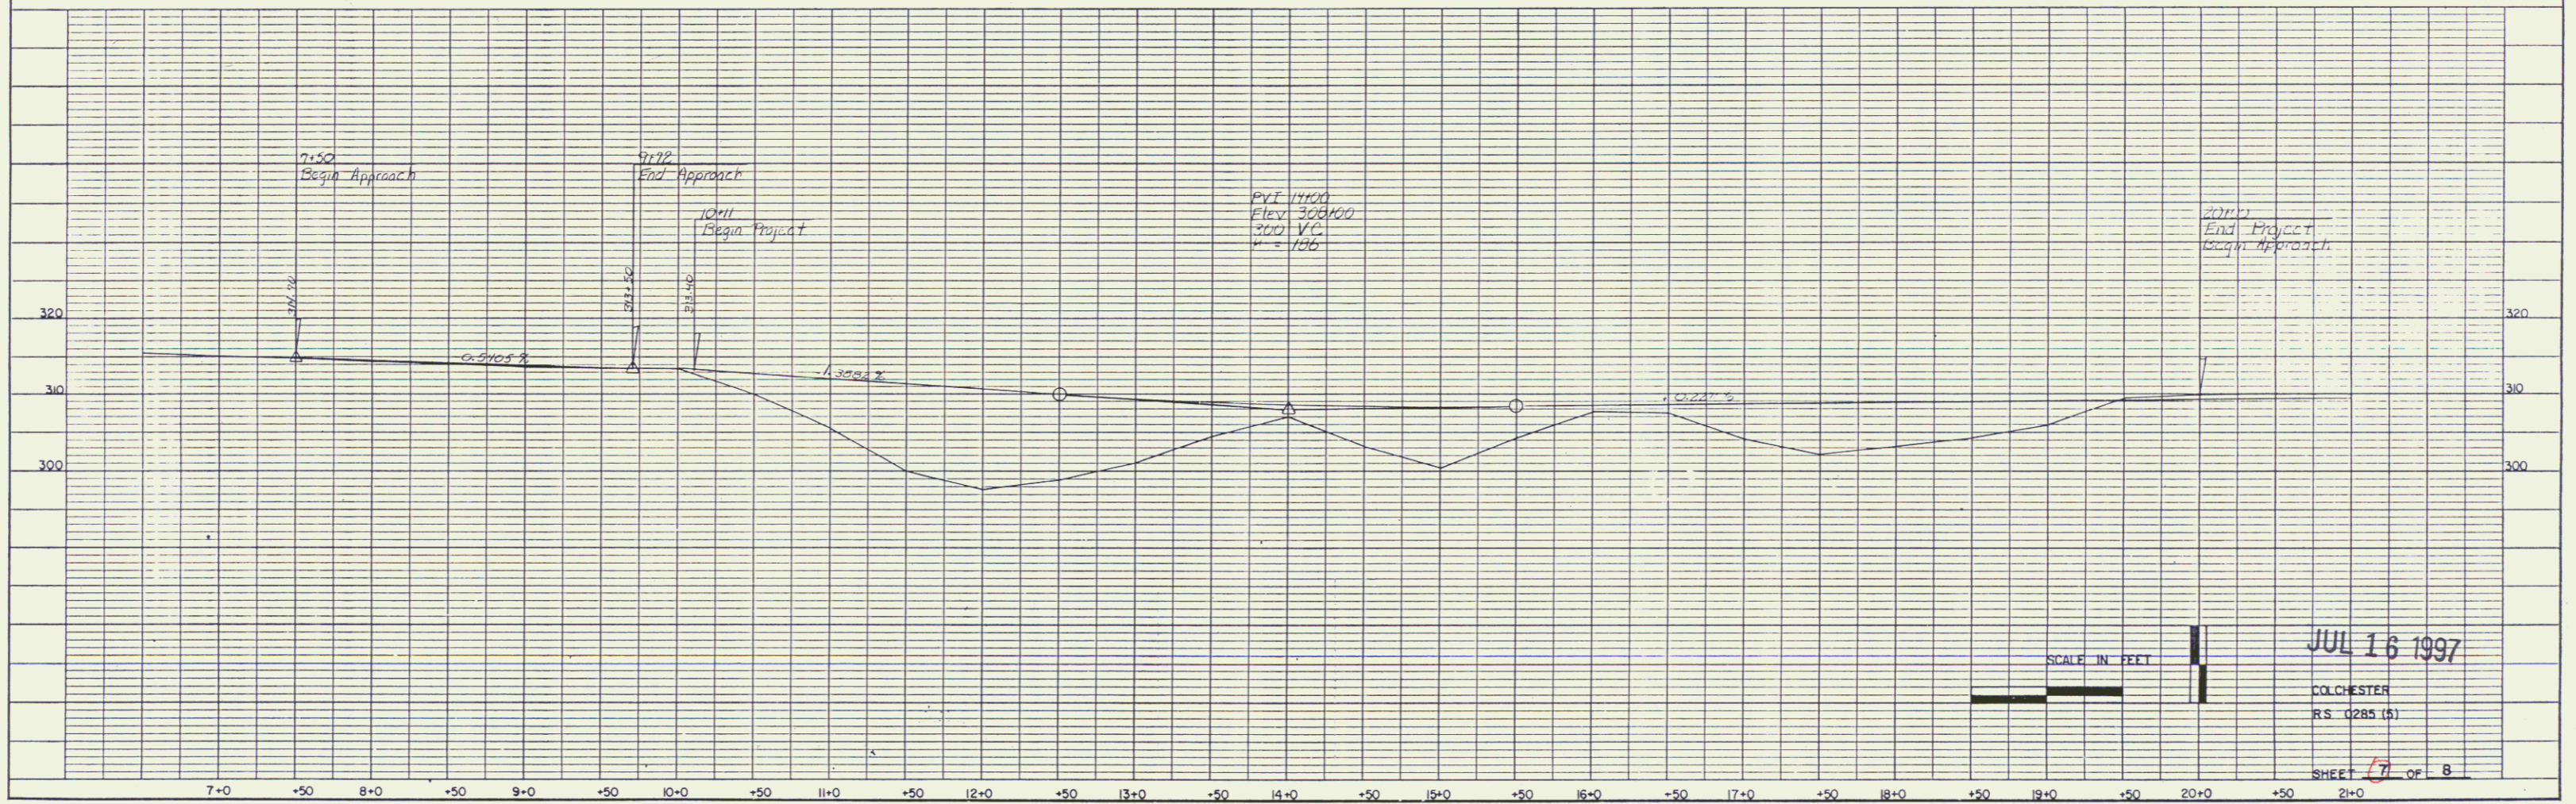

K&E PLATE 1, PLAN/PROFILE  
 K&E ENGINEERING & ARCHITECTURE CO.

8