



DATE
BY
CHECKED
DATE
BY
DATE
BY

DATE
BY
CHECKED
DATE
BY
DATE
BY

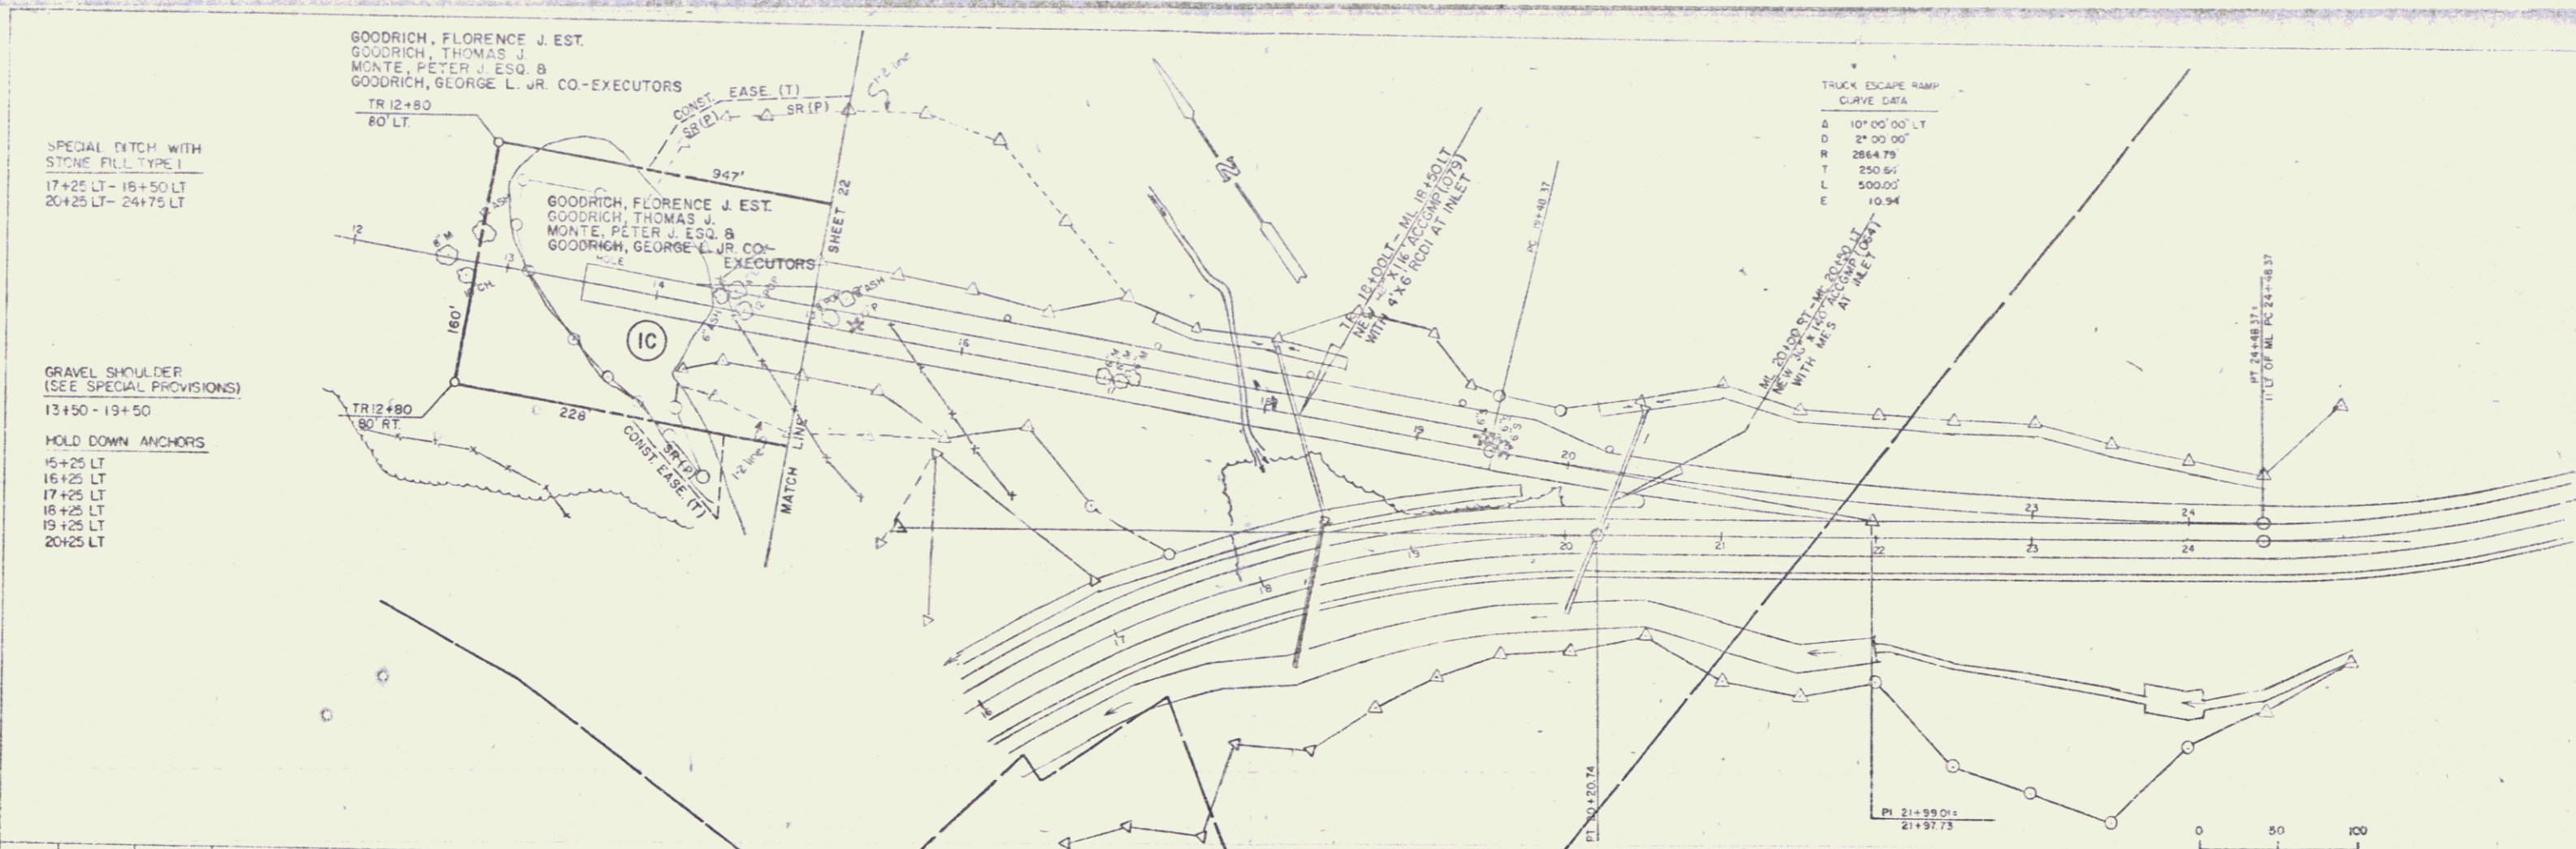

TRUCK ESCAPE RAMP
CURVE DATA

A	10° 00' 00" LT
D	2° 00' 00"
R	2864.79
T	250.91
L	500.00
E	10.94

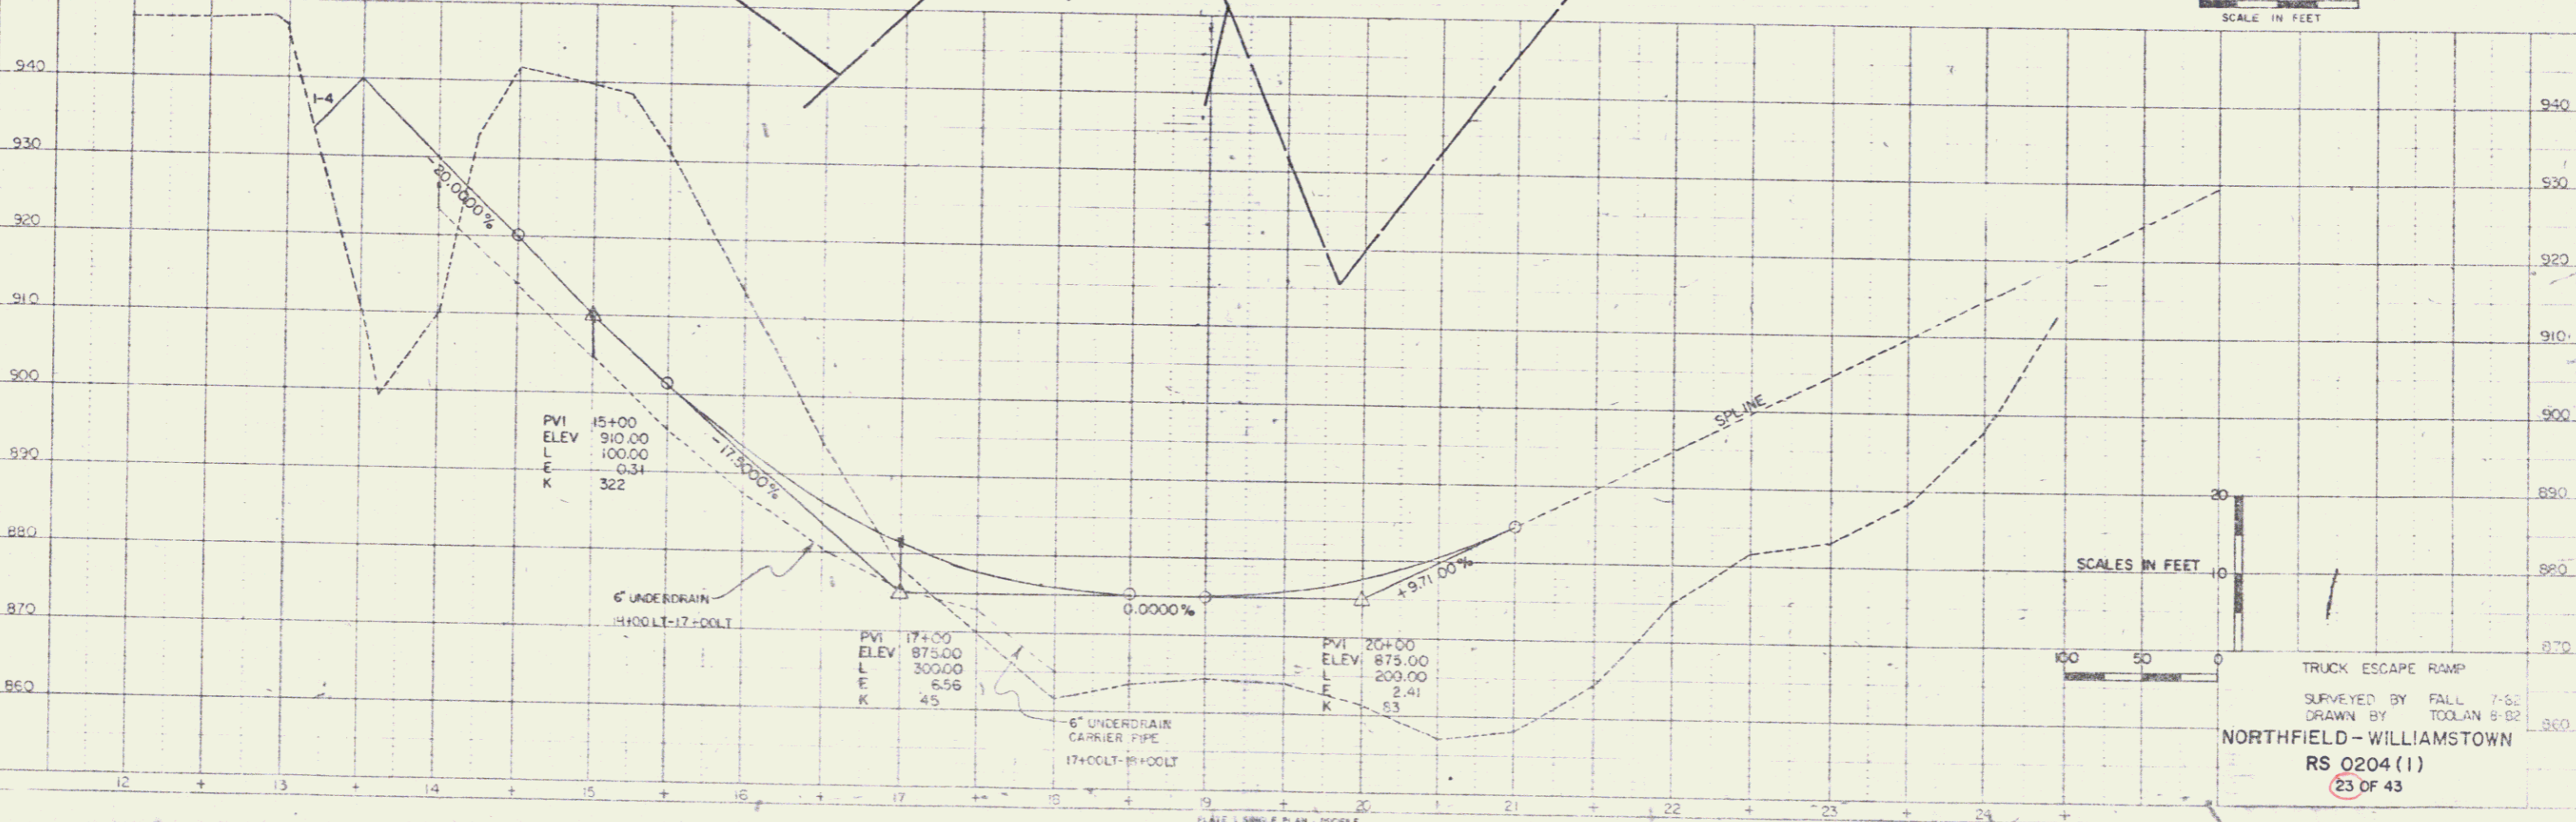

SCALE IN FEET
0 50 100

SCALE IN FEET
100 50 0

TRUCK ESCAPE RAMP
SURVEYED BY FALL 7-52
DRAWN BY TOULAN 8-52
NORTHFIELD-WILLIAMSTOWN
RS 0204 (1)
23 OF 43

PLAN, PROFILE
CHARLES BRUNING CO.