
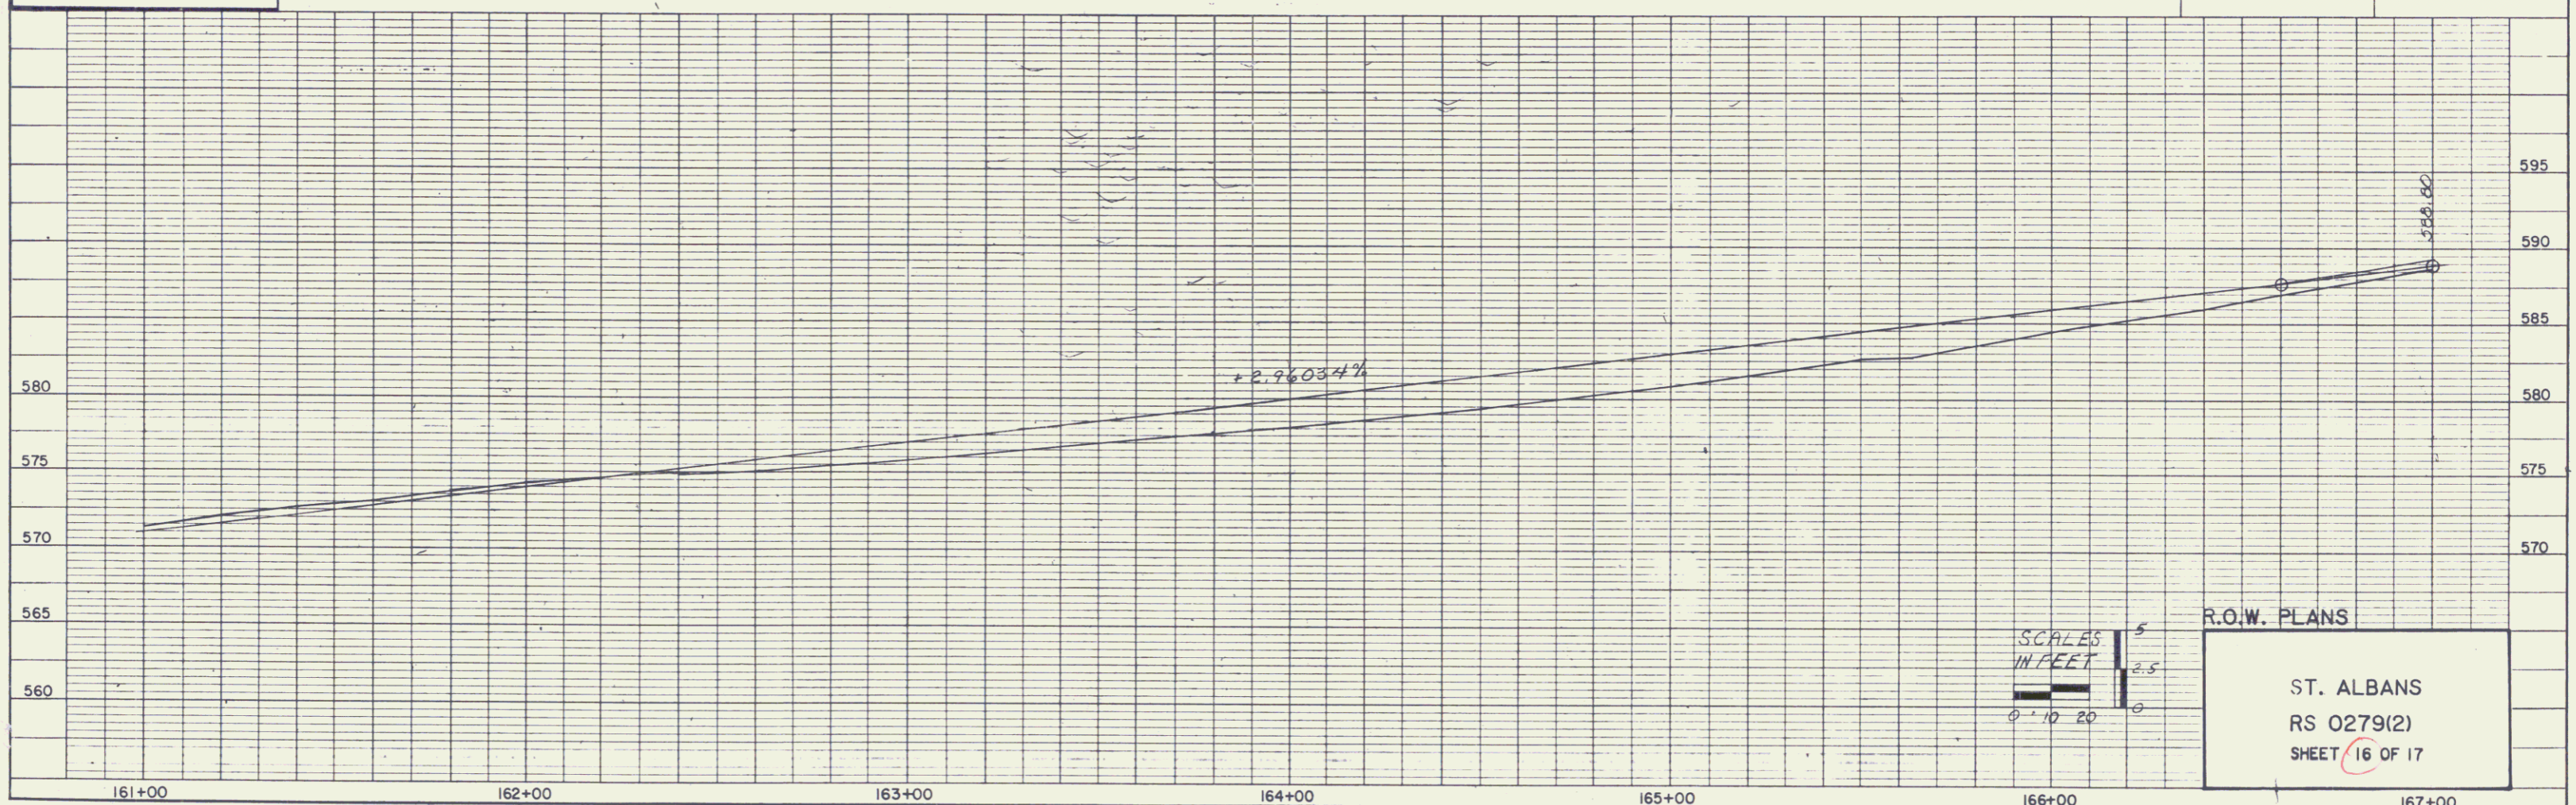


PLAN
 DATE: _____
 DRAWN BY: _____
 CHECKED BY: _____
 NO. OF SHEETS: _____
 SHEET NO.: _____

PROFILE
 DATE: _____
 DRAWN BY: _____
 CHECKED BY: _____
 NO. OF SHEETS: _____
 SHEET NO.: _____

DATUM
 VERTICAL NGVD 1929
 HORIZONTAL N/A

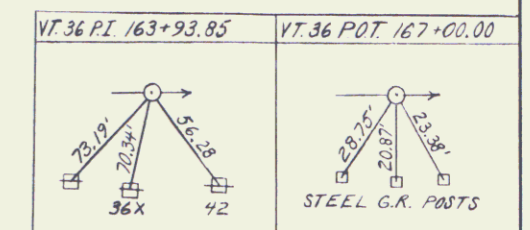

SCALES
 HORIZONTAL 1" = 20'
 VERTICAL 1" = 5'

R.O.W. PLANS
 ST. ALBANS
 RS 0279(2)
 SHEET 16 OF 17