

DATE	
BY	
DESIGNED	
CHECKED	
IN CHARGE	
BY	
DATE	
BY	
DATE	


DATE	
BY	
DESIGNED	
CHECKED	
IN CHARGE	
BY	
DATE	
BY	
DATE	

REMOVING, RESETTING  
GUARD RAIL  
167+00 LT - 169+79 LT  
167+00 RT - 169+79 RT


167+00 - 169+79  
Remove existing Bituminous material  
and add subbase, base and surface  
courses as necessary.

TREATED TIMBER CURB  
167+00 LT - 169+79 LT  
167+00 RT - 169+79 RT

5 STRANDED BARBED WIRE

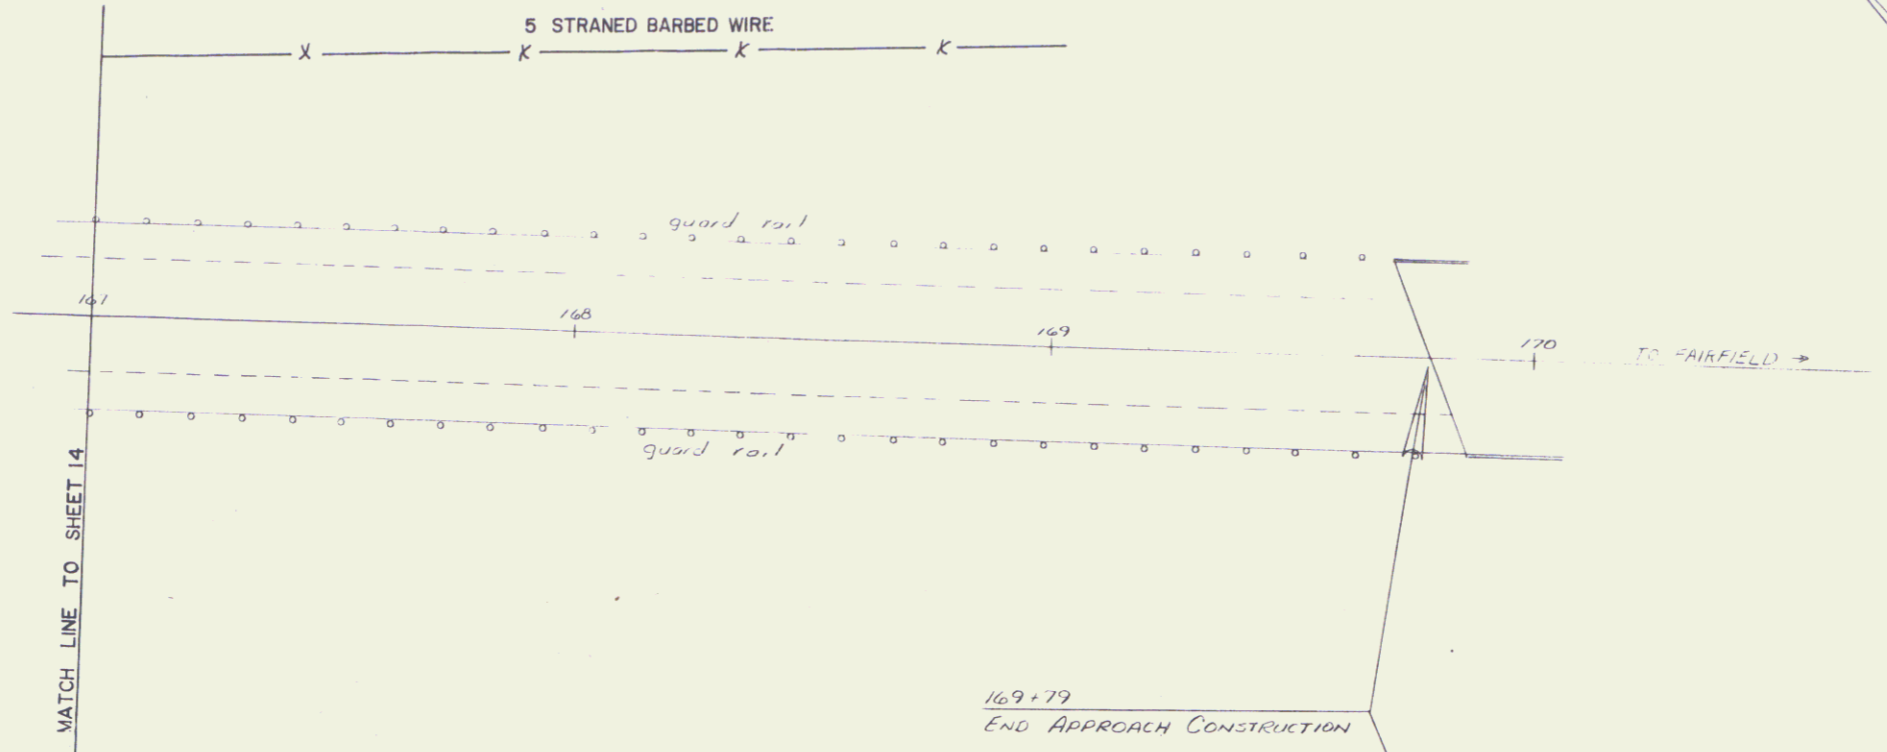

169+79  
END APPROACH CONSTRUCTION

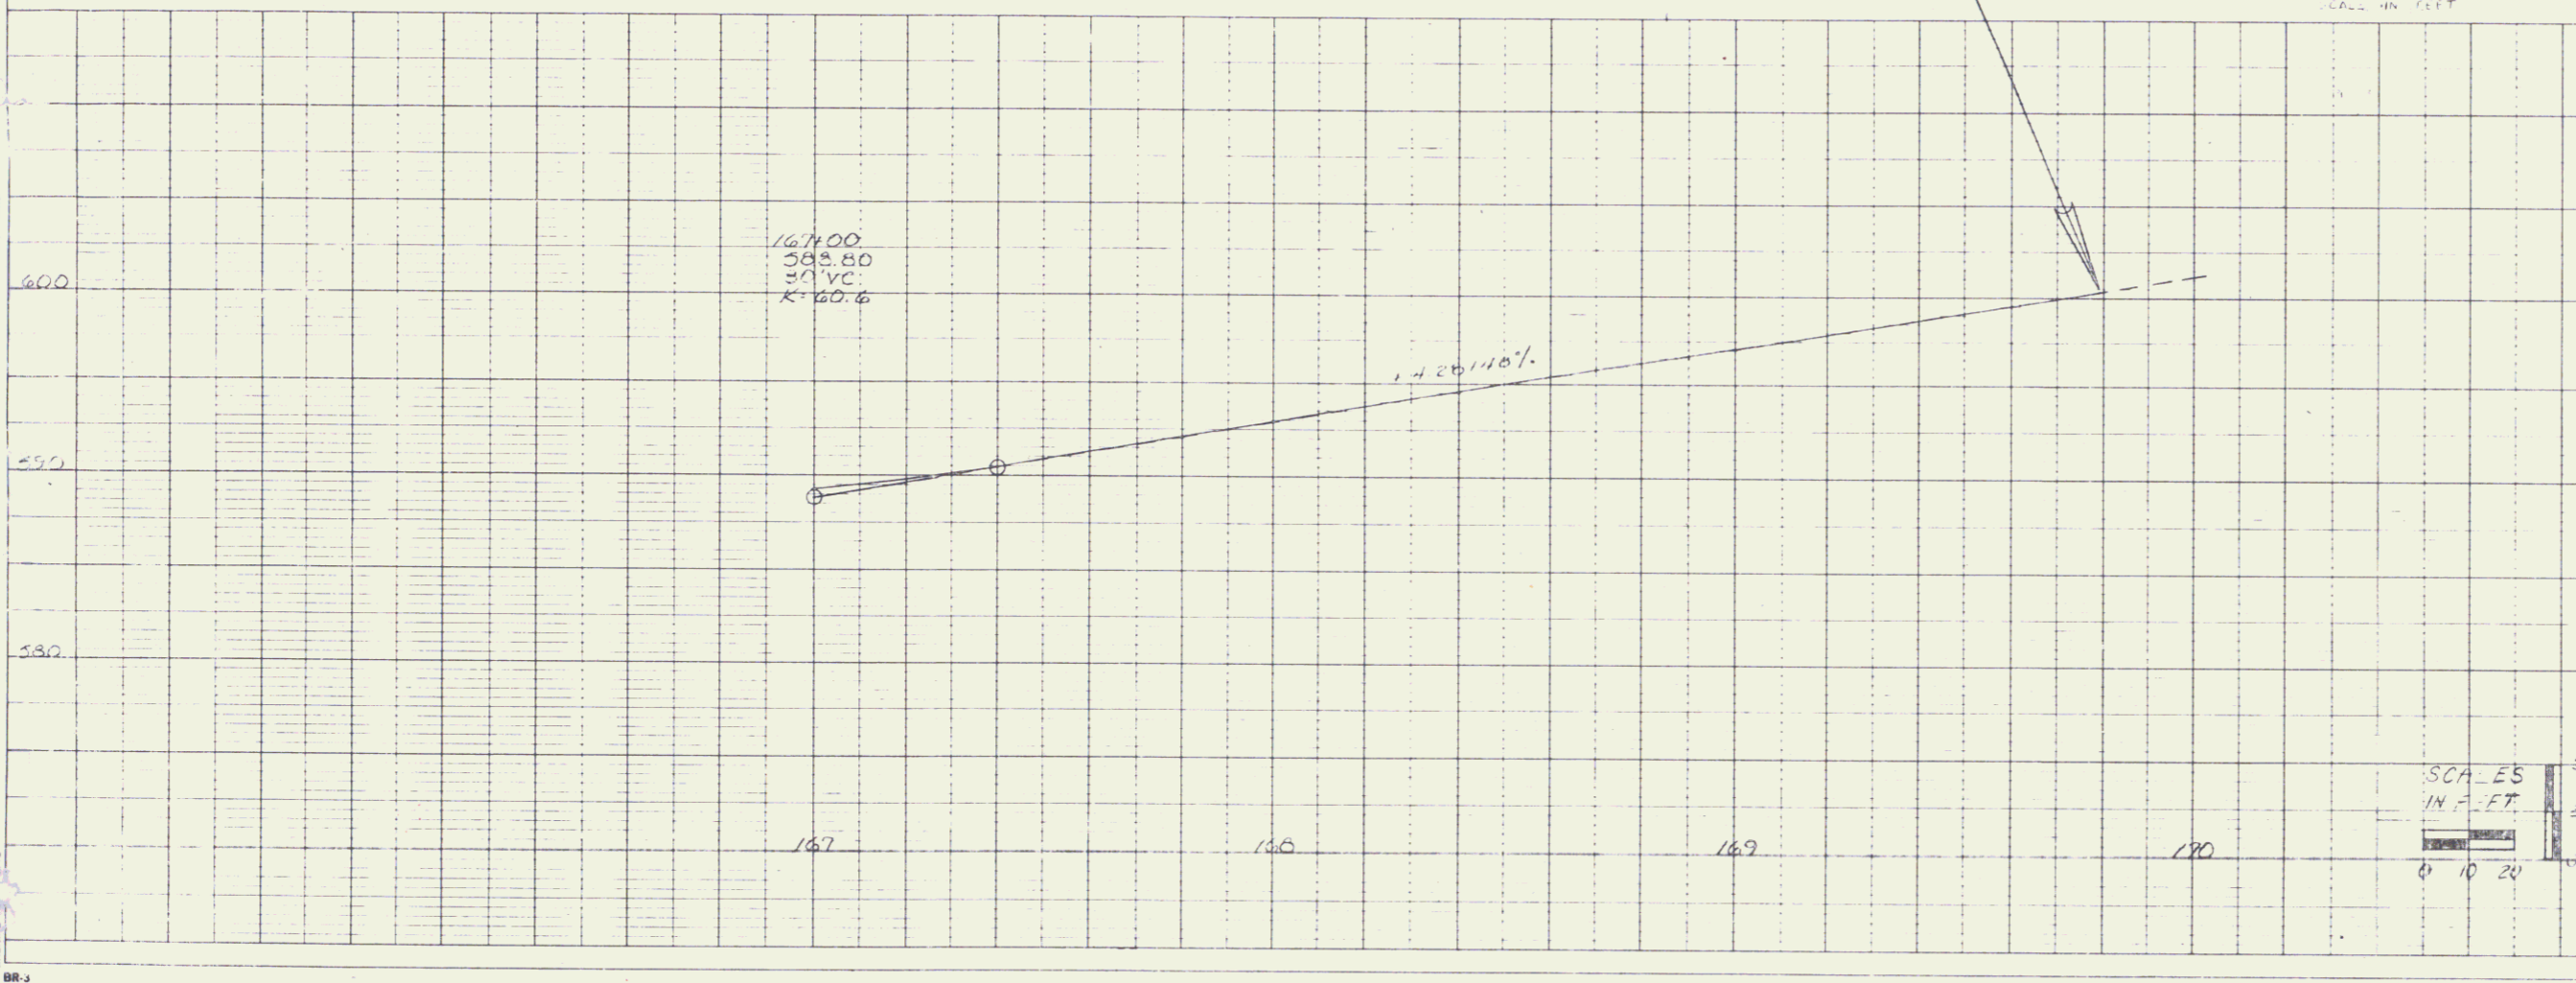

R.O.W. PLANS  
VT 36 STA 167+00 STA 170+00

ST. ALBANS  
RS 0279(2)  
SHEET 17 OF 17