

TYPICAL SECTIONS

2 1/2" BITUMINOUS CONCRETE PAVEMENT, ITEM 406.25 (± 1/4")
(PLACE IN TWO LIFTS: 1" TYPE III, 1 1/2" TYPE II)

4" PLANT MIXED BASE COURSE, ITEM 303.25 (± 1/2")

24" SUBBASE OF GRAVEL, ITEM 301.15 (± 1")

SHOULDERS: 1" BITUMINOUS CONCRETE PAVEMENT, ITEM 406.25 (± 1/4")

0"-12" GRANULAR BORROW, ITEM 203.32 IN FILL (± 1")

0"-24" SAND BORROW, ITEM 203.31 IN CUT (± 1")

PERMISSIBLE TOLERANCES IN PARENTHESES APPLY TO THICKNESS ONLY.

GENERAL NOTES

SEED, ITEM 651.10 TO BE APPLIED AS DIRECTED BY THE ENGINEER

WT	LBS/A	NAME	PUR	GERM
3.33	2	CROWN VETCH	97	75
50.00	30	CREeping RED FESCUE	98	85
8.33	5	TIMOTHY	99	85
16.67	10	PERENNIAL RYE GRASS (VAR. PENNINE)	95	85
8.34	5	ALPALFA (VAR. SARANAC)	99	85
8.33	5	BIRDFOOT TREFLOIL (VAR. EMPIRE)	98	85
5.00	3	HIGHLAND BENT GRASS	92	85
100.00	50	LBS/ACRE		

THE SEED MIXTURE SHALL NOT HAVE A WEED CONTENT EXCEEDING 0.40% BY WEIGHT AND SHALL BE FREE FROM ALL NOXIOUS WEED SEED

FERTILIZER, ITEM 651.15 FORMULA 10-20-10 TO BE USED WITH SEED, ITEM 651.15 APPLIED AT THE RATE OF 500 LBS/ACRE


AGRICULTURAL LIMESTONE, ITEM 651.20 TO BE APPLIED AT A RATE OF 2 TONS/ACRE OR AS DIRECTED BY THE ENGINEER

HAY MULCH, ITEM 651.25 TO BE PLACED ON EARTH SLOPES AT THE RATE OF 2 TONS/ACRE


TOPSOIL, ITEM 653.10 TO BE USED WITH SEED, ITEM 651.10 IN RESIDENTIAL AREAS, AS DIRECTED BY THE ENGINEER

SEE STANDARD SHEET B-5 FOR TYPICAL SLOPE ROUNDING


SEE STANDARD SHEET D-2 FOR PAY LIMITS OF SAND BORROW WHEN USED IN CONJUNCTION WITH UNDERDRAIN

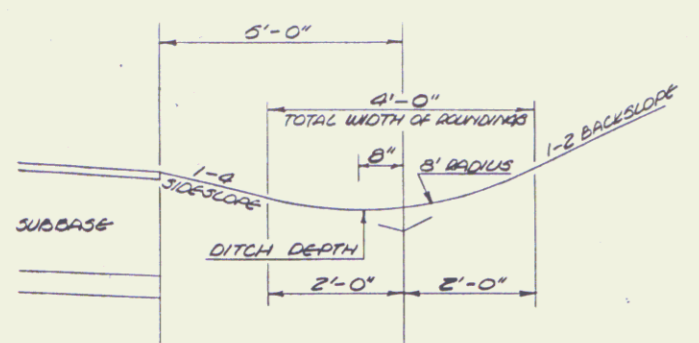


TYPICAL DITCH DETAIL
N.T.S.

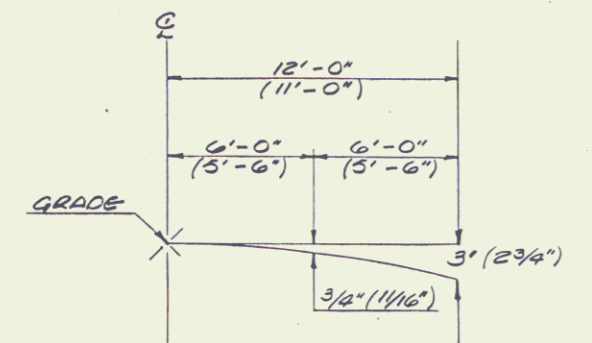


PARABOLIC DETAIL
N.T.S.

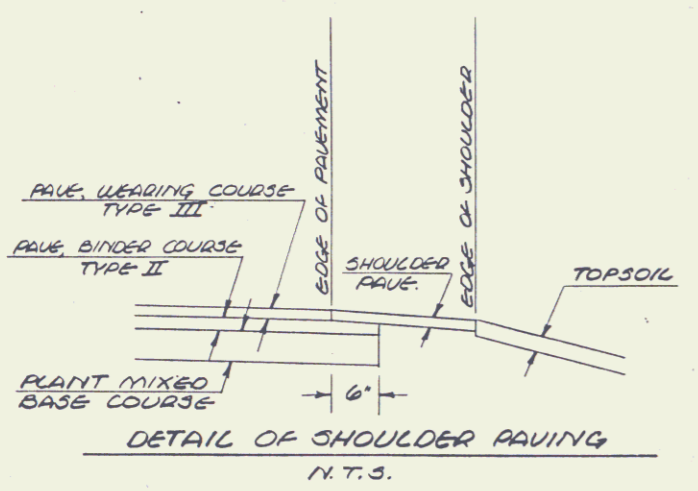

DETAIL OF SHOULDER PAVING
N.T.S.

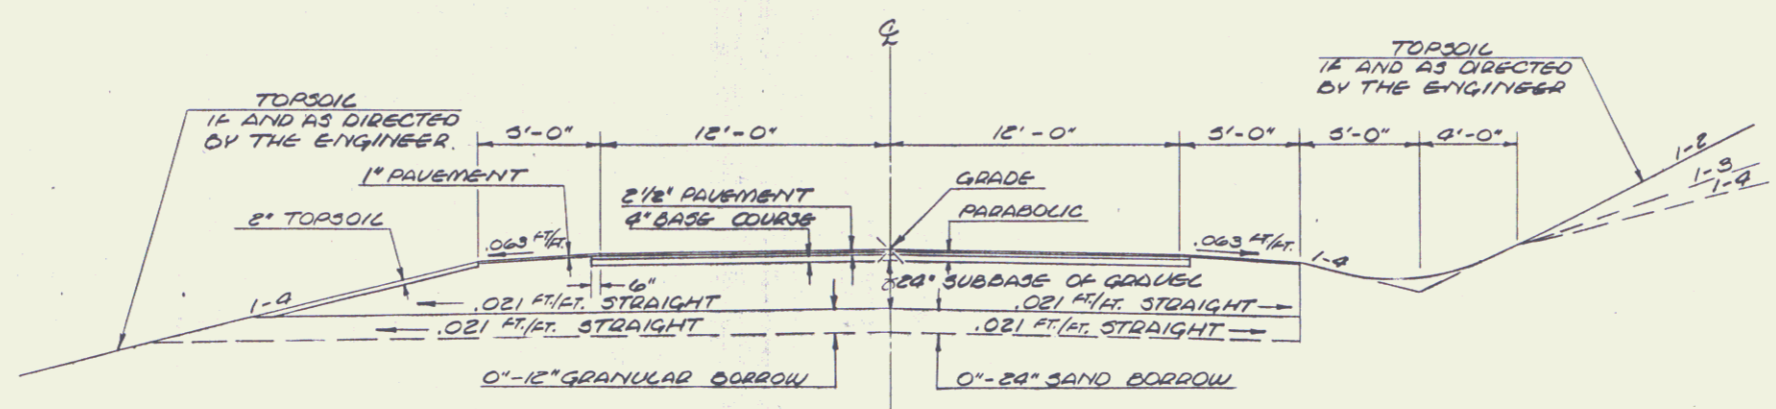

NORMAL SECTION

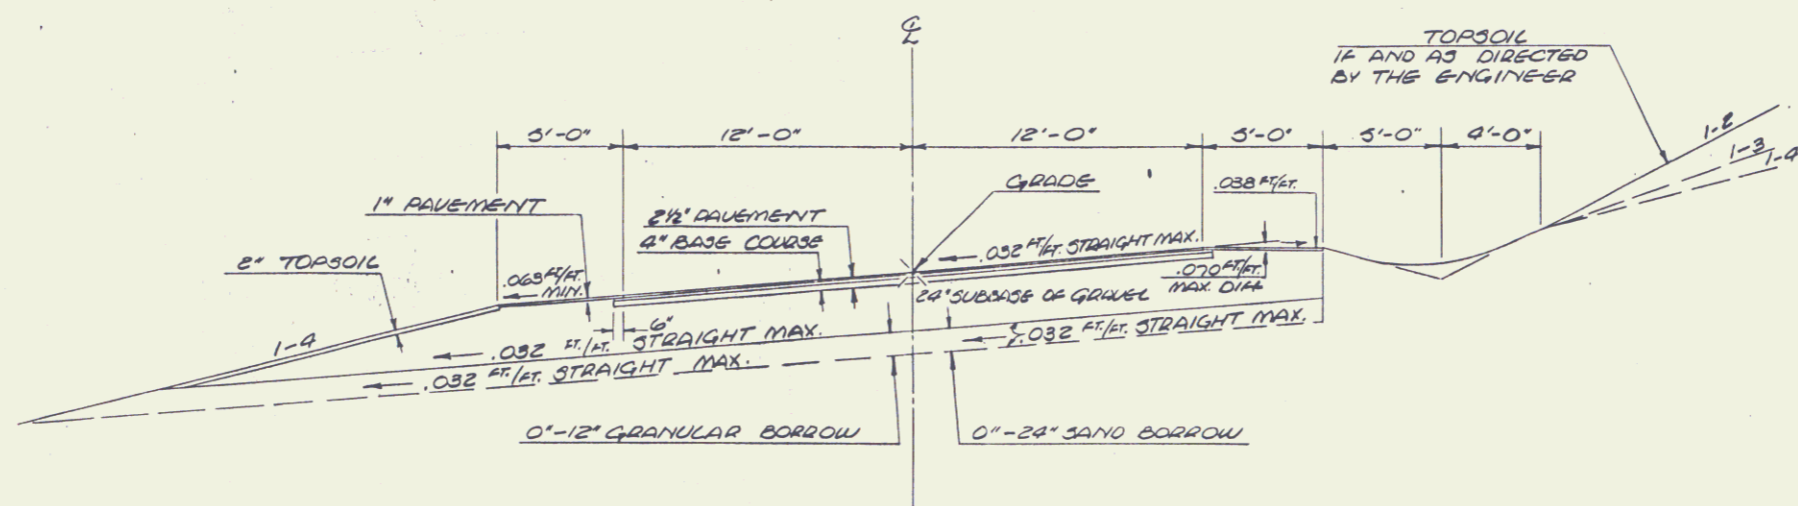

BANKED SECTION

MAINLINE 110+00 - 139+00
317+50 - 320+00 LT.

MAY 19 1997

SURVEYED BY	DATE
DRAWN BY	DATE
TRACED BY	DATE
TOWN	ROUTE 101
PROJ. NO.	NO. 0311(1)
SHEET	2 OF 50

SCALE: 1/4" = 1' FEET