


PLAN
 DESIGNED BY: []
 CHECKED BY: []
 DATE: []

PROFILE
 DESIGNED BY: []
 CHECKED BY: []
 DATE: []

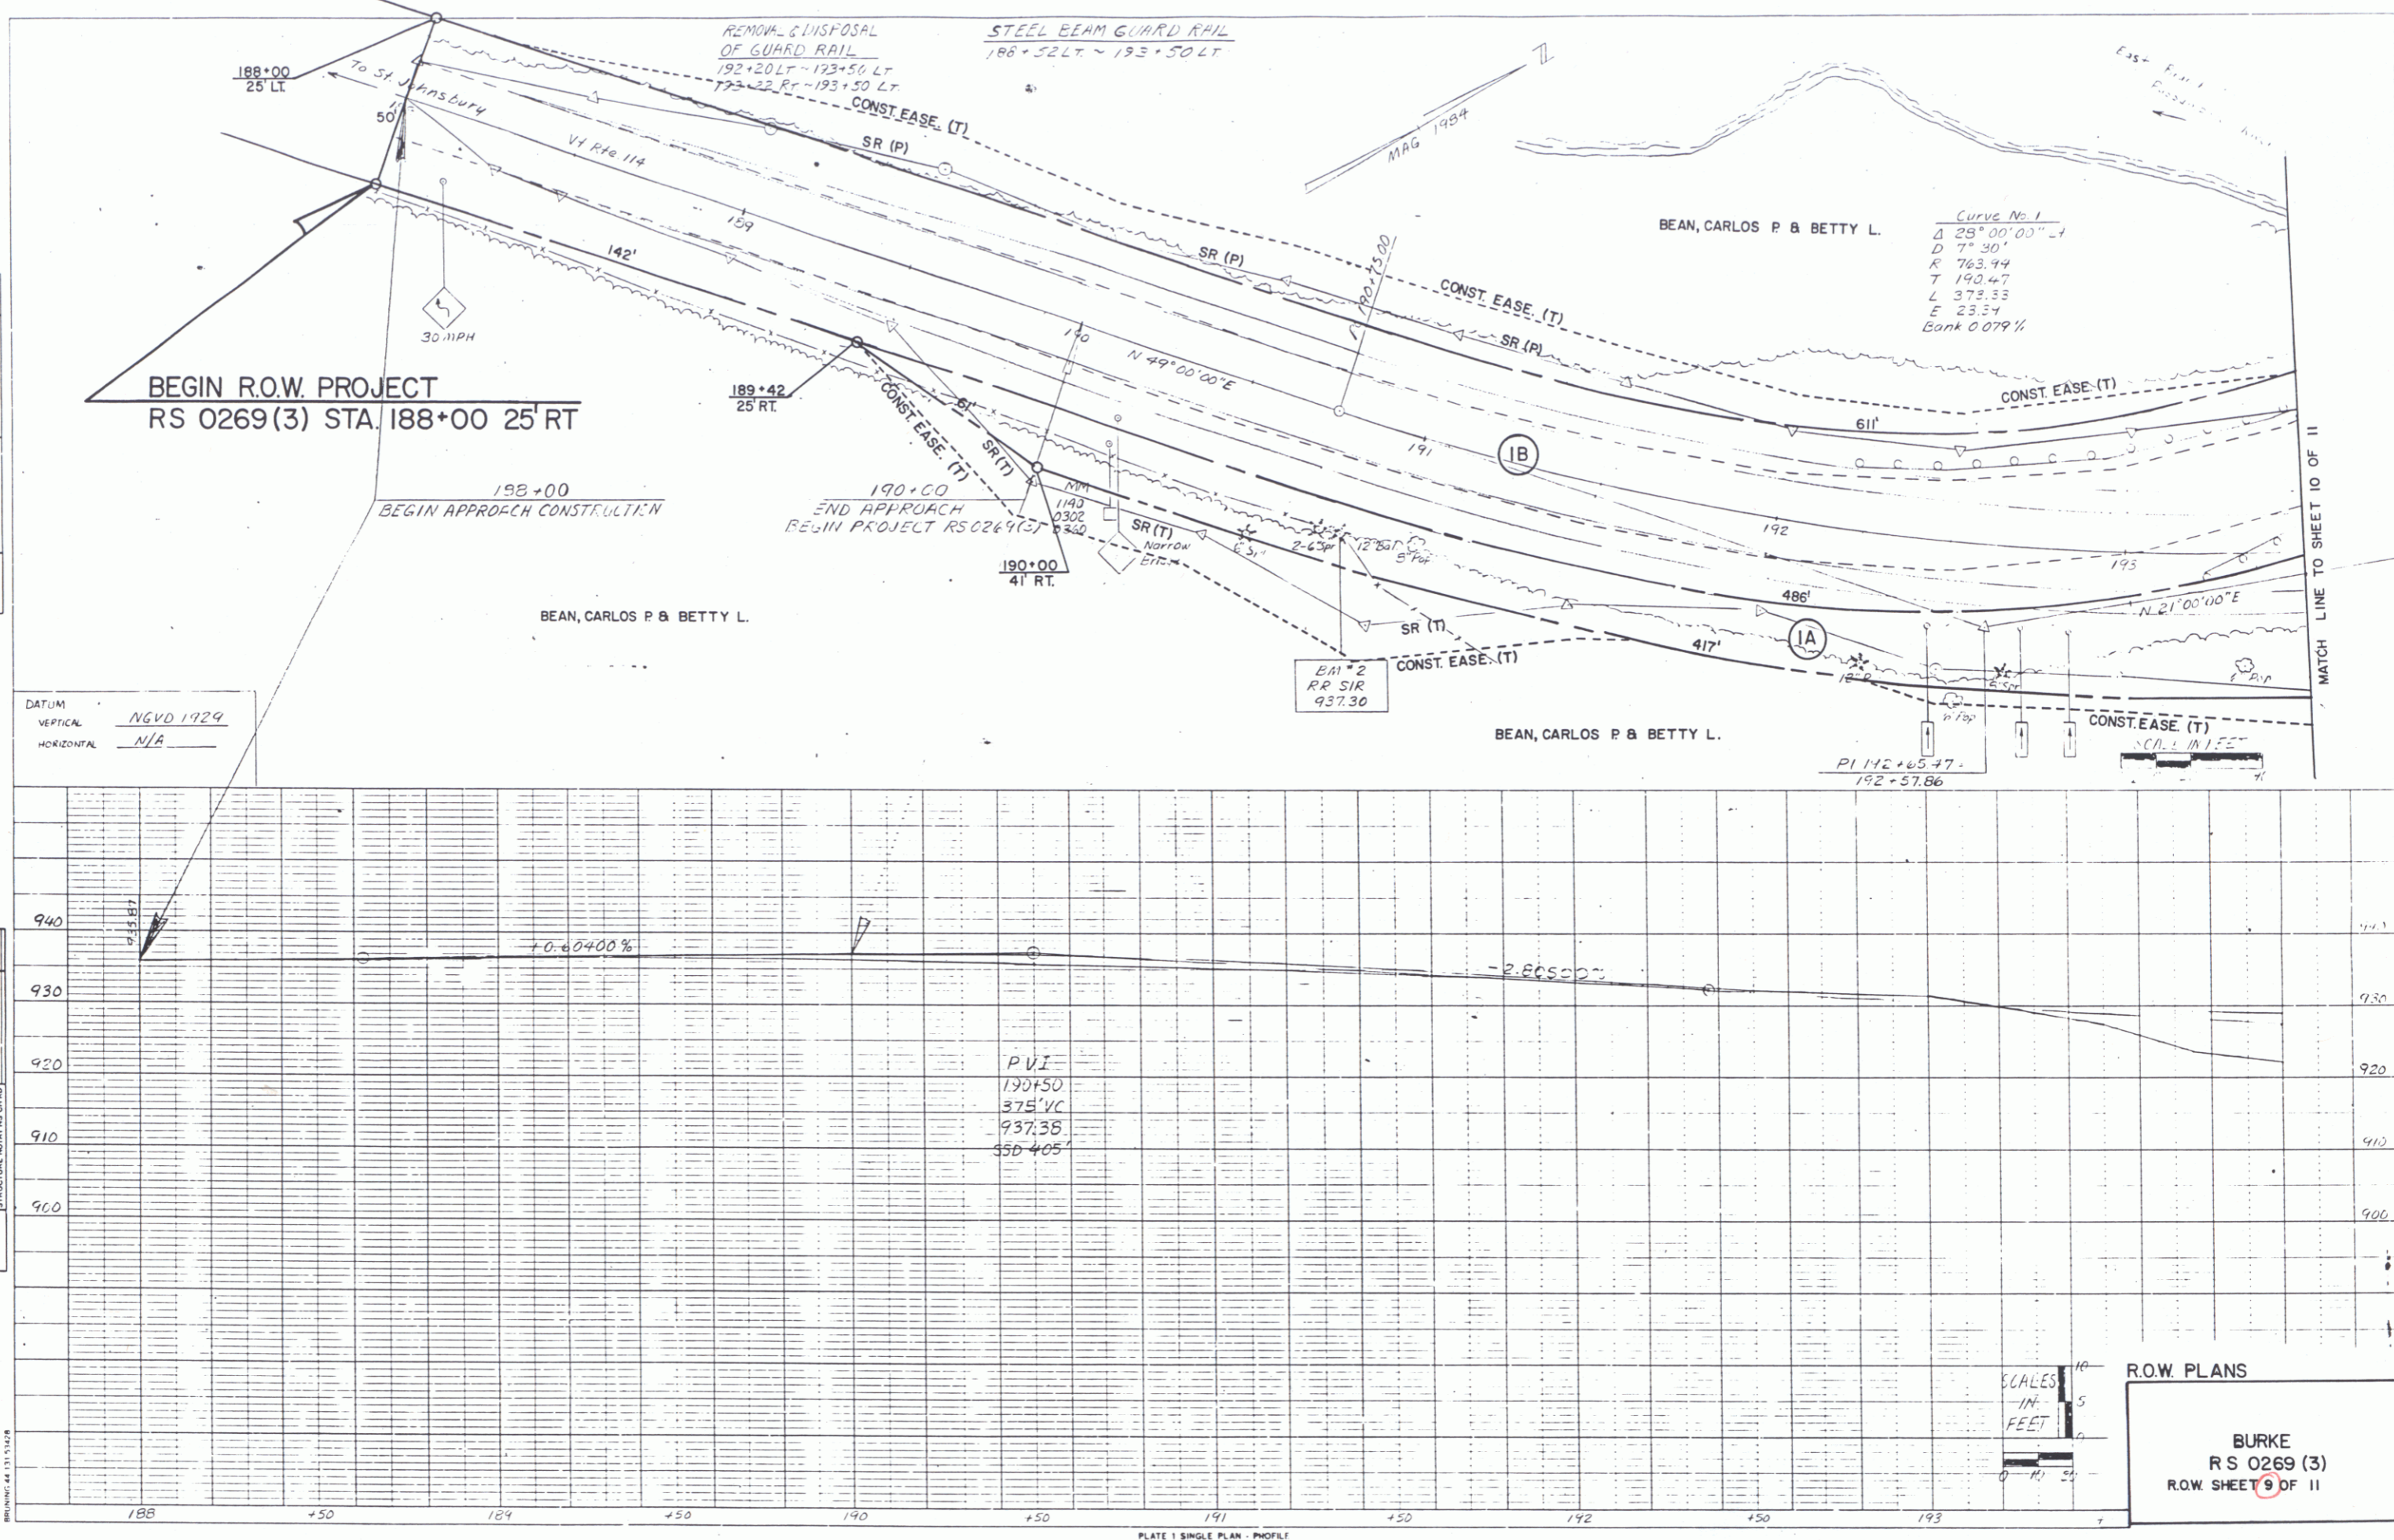

R.O.W. PLANS
 BURKE
 RS 0269 (3)
 R.O.W. SHEET 9 OF 11