

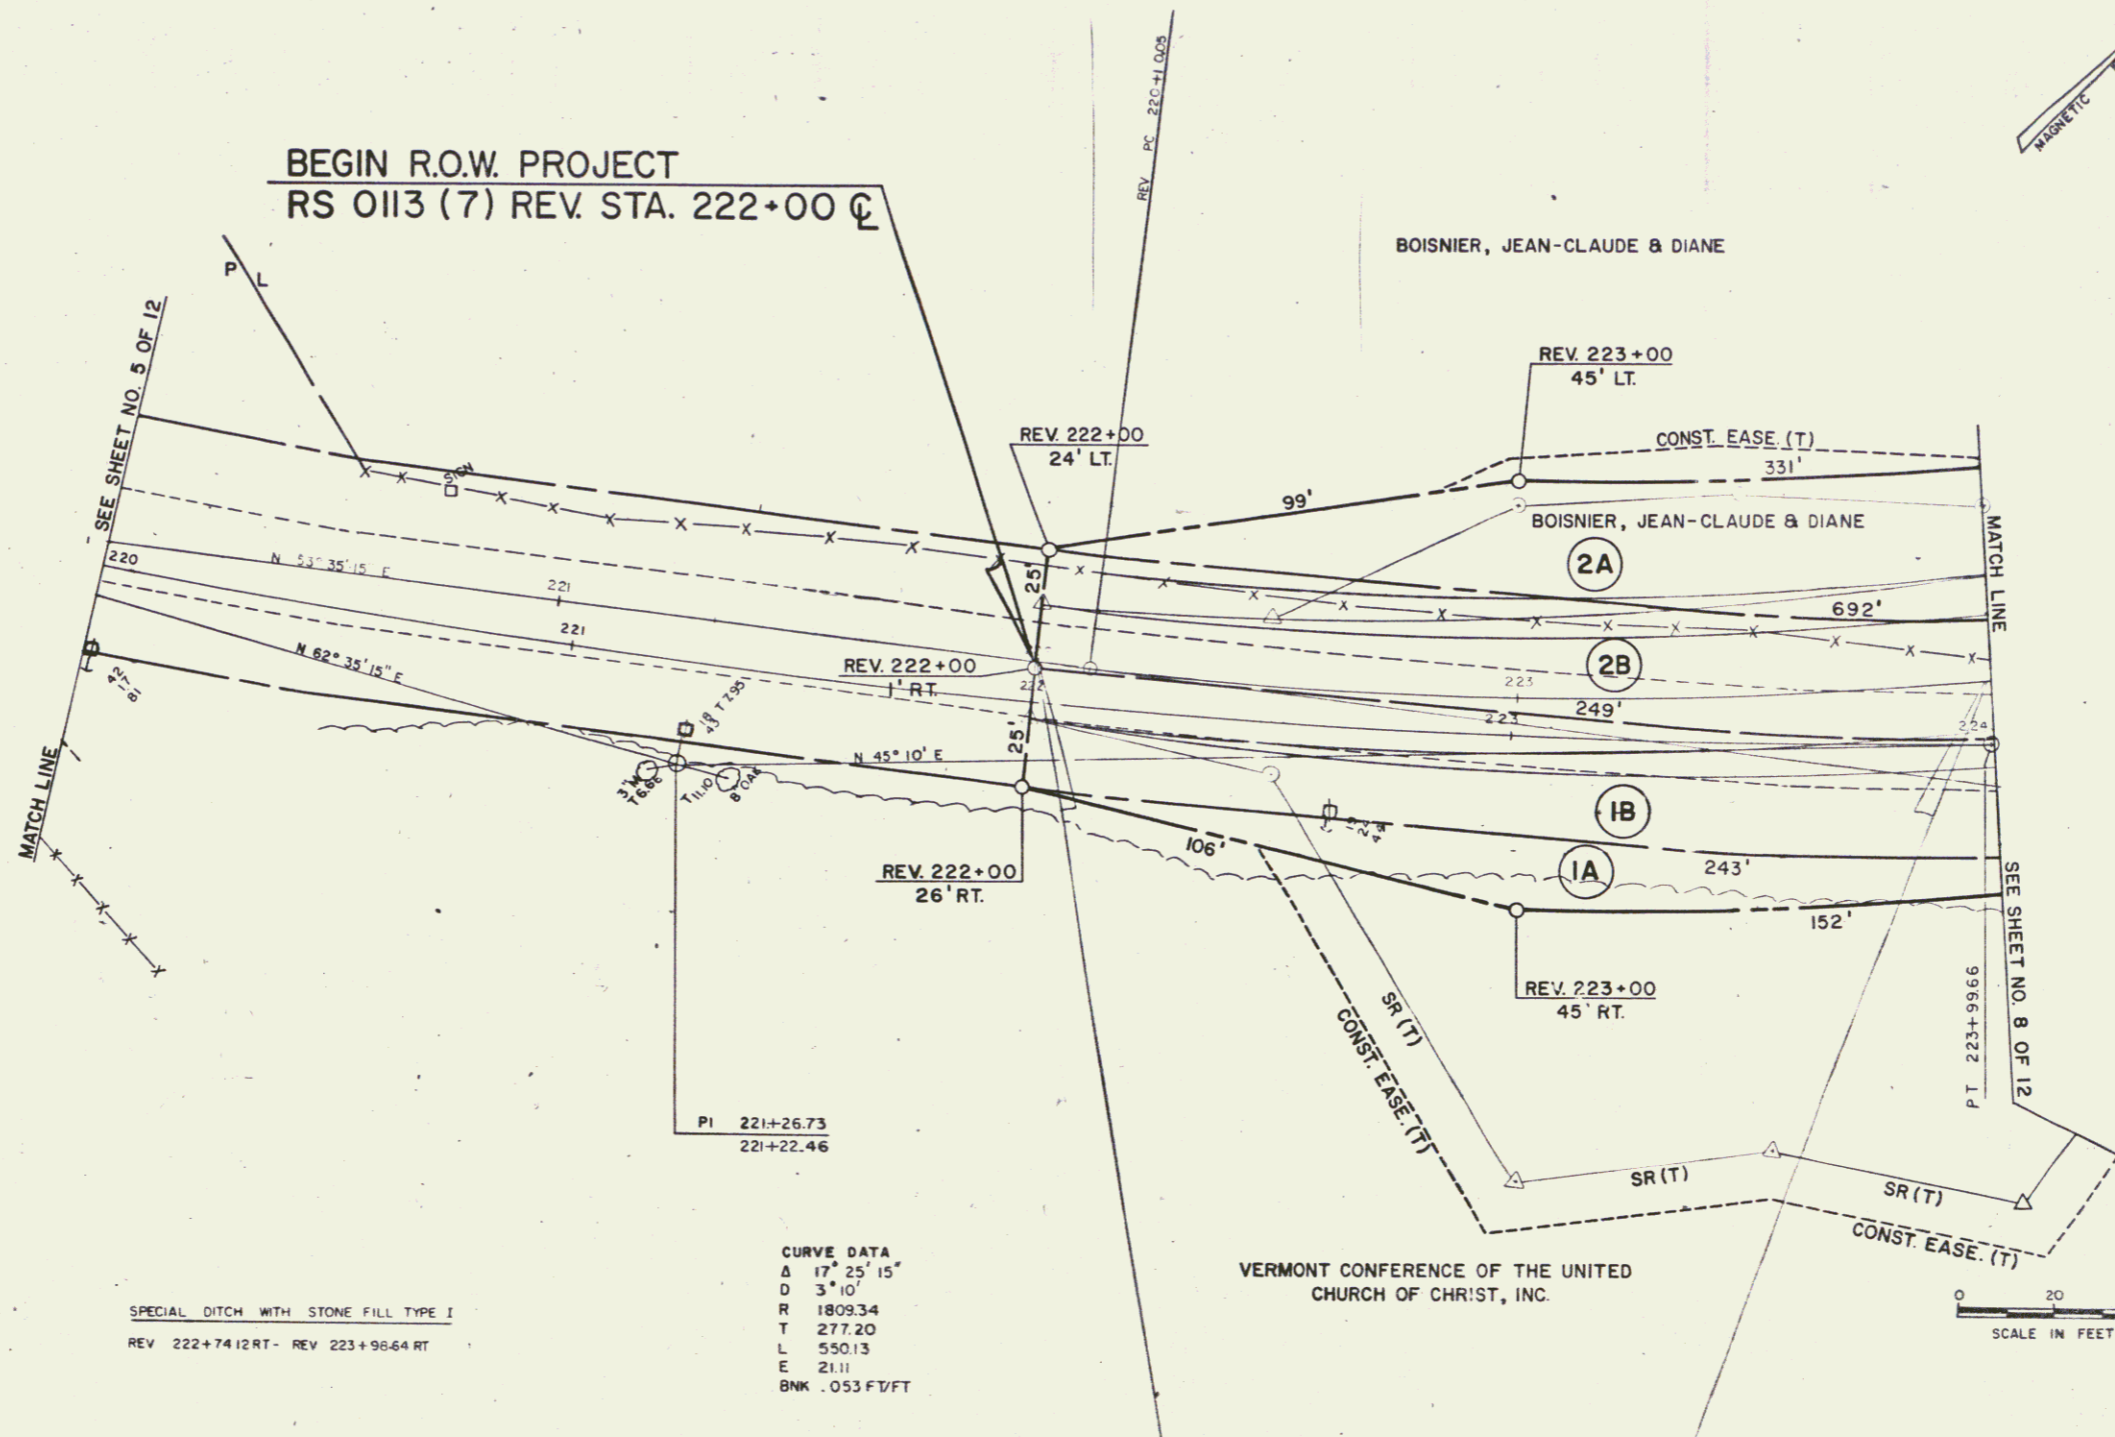


BEGIN R.O.W. PROJECT  
RS 0113 (7) REV. STA. 222+00

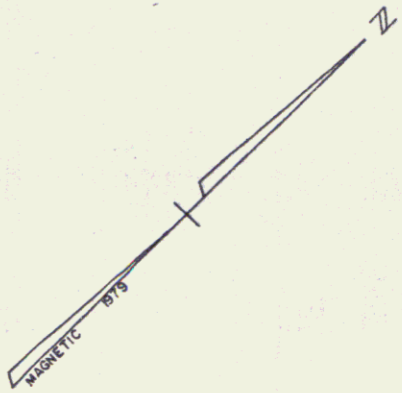

CURVE DATA  
 Δ 17° 25' 15"  
 D 3' 10"  
 R 1809.34  
 T 277.20  
 L 550.13  
 E 21.1  
 BNK .053 F/FT

SPECIAL DITCH WITH STONE FILL TYPE I  
 REV 222+74.12 RT - REV 223+96.64 RT

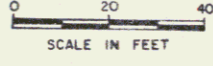

DATUM  
 VERTICAL NGVD 1929  
 HORIZONTAL N/A

REV. POT 221+99.42  
 BEGIN APPROACH

REV. P.C. 223+99.64  
 END APPROACH-BEGIN CONST.

SURVEYED BY LESSLER DATE 1-80  
 DRAWN BY ST. PETER DATE 1-80  
 TRACED BY IGGLAN DATE 1-80  
 NEWBURY  
 PROJ. R.S. NO. 0113 (7)  
 SHEET 6 OF 12