

INDEX OF SHEETS



STATE OF VERMONT AGENCY OF TRANSPORTATION




PROPOSED IMPROVEMENT TOWN OF WORCESTER COUNTY OF WASHINGTON

VERMONT ROUTE 12 (FAS 0241)

BEGINNING AT A POINT 1.761 MILES
NORTHERLY OF THE MIDDLESEX-WORCESTER
TOWN LINE AND EXTENDING IN A NORTHERLY
DIRECTION FOR A DISTANCE OF 0.142 MILES

LENGTH OF ROADWAY 712.00 FEET = 0.130 MILES
LENGTH OF BRIDGE 38.00 FEET = 0.007 MILES
LENGTH OF PROJECT 750.00 FEET = 0.142 MILES
LENGTH OF ROW PROJECT 1050.00 FEET = 0.198 MILES
THIS PROJECT CONSISTS OF BRIDGE WIDENING, INCLUDING APPROACHES,
ON EXISTING VT. 12.

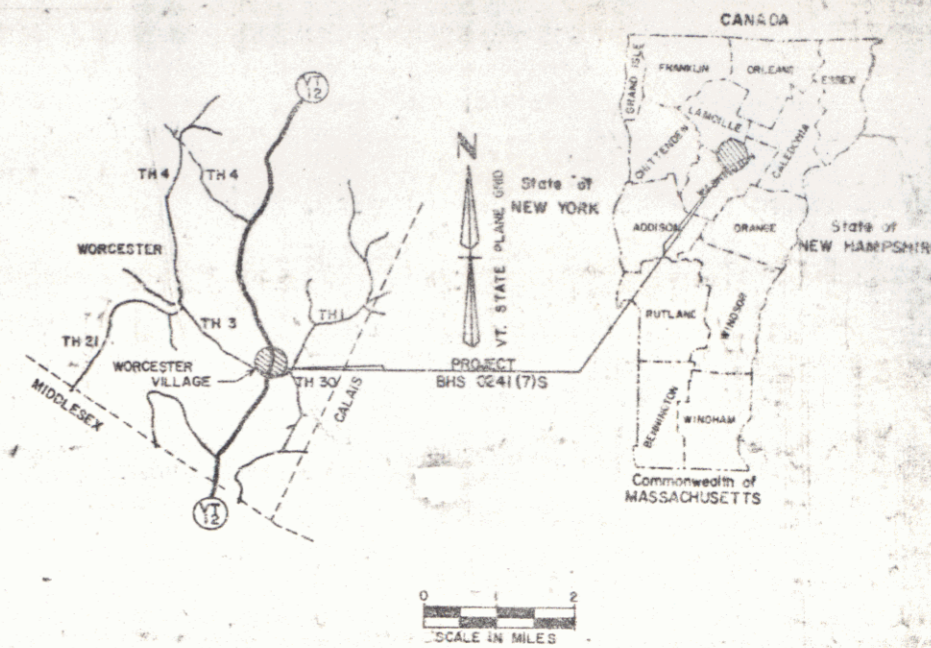

R.O.W. PLANS

TRAFFIC DATA


EST 1980 ADT 740
EST 1980 DHV 100
D 55% NB
T 3% (DHV)
V 40 MPH

BEGIN R.O.W. PROJECT
BHS 0241(7)S STA. 90+50.0

END R.O.W. PROJECT
BHS 0241(7)S REV. STA. 101+00.0

- CONVENTIONAL SIGNS
- COUNTY LINE
 - TOWN LINE
 - LIMITS OF ACCESS
 - POINT OF ACCESS
 - FENCE LINE
 - STONE WALL
 - TRAVELED WAY
 - GUARD RAIL
 - RAILROAD
 - SURVEY LINE
 - CULVERT
 - POWER POLE
 - TELEPHONE POLE
 - TREES
 - CONTROL OF ACCESS
 - PROPERTY LINE
 - ROW TAKING LINE
 - SLOPE RIGHTS
 - TOP OF CUT
 - TOE OF SLOPE

DATUM:	
VERTICAL	ASSUMED
HORIZONTAL	N/A

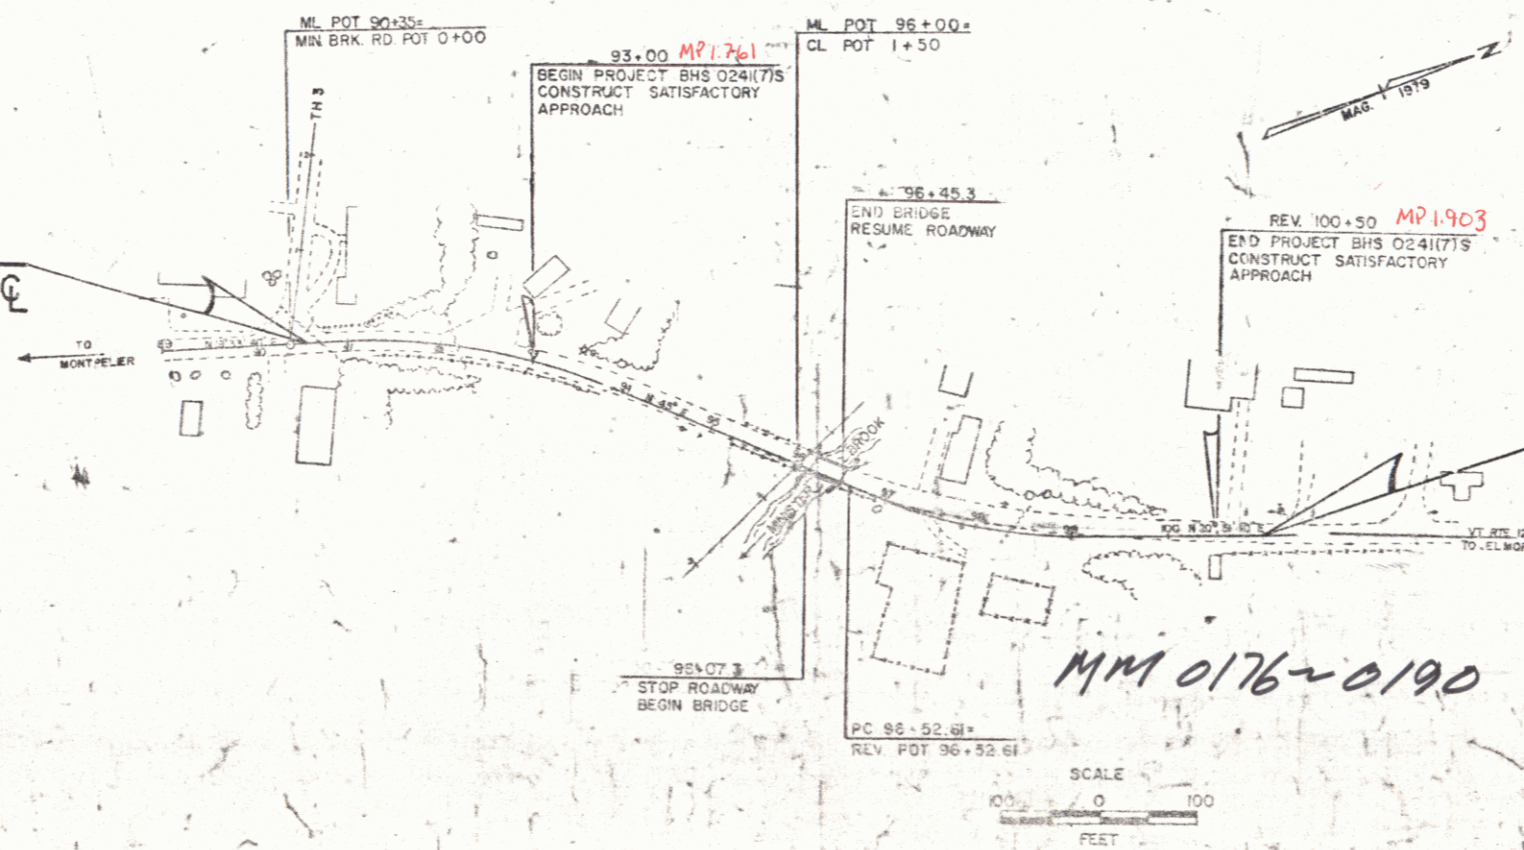

RIGHT-OF-WAY DIVISION
TOWN FILE
PERPETUAL

Pin# 78E158

Town of _____
(To Be Returned To R.O.W. Division)

PROJECT PROCESSED UNDER
SECONDARY ROAD PLAN

These plans are subject to such engineering changes as may be required by the Federal Highway Administration or the Director of Engineering and Construction. Construction is to be carried on in accordance with these plans and the Standard Specifications for Highway and Bridge Construction done March, 1976, as approved by the Federal Highway Administration on October 27, 1975 for use on this project, including all subsequent revisions and such revised specifications and special provisions as are incorporated in these plans.

APPROVED: *[Signature]* DATE: 1-20-82

CHIEF, PROPERTY ADMINISTRATION

APPROVED: *[Signature]* DATE: _____

DIRECTOR OF ENGINEERING AND CONSTRUCTION

DEPARTMENT OF TRANSPORTATION
FEDERAL HIGHWAY ADMINISTRATION

APPROVED: _____ DATE: _____

DIVISION ADMINISTRATOR

WORCESTER
BHS 0241(7)S
SHEET 1 OF SHEETS 7