



CONSTRUCT DRIVE
 LT RT
 192+10 192+15-193+00

END R.O.W. PROJECT
 BRS 0137 (7) STA. 193+00 C

POT 198+00

PLAN	DATE	BY
NOTED BOOK	7/27	
BY		
BY		
BY		

PROFILE	DATE	BY
NOTED BOOK		
BY		
BY		
BY		

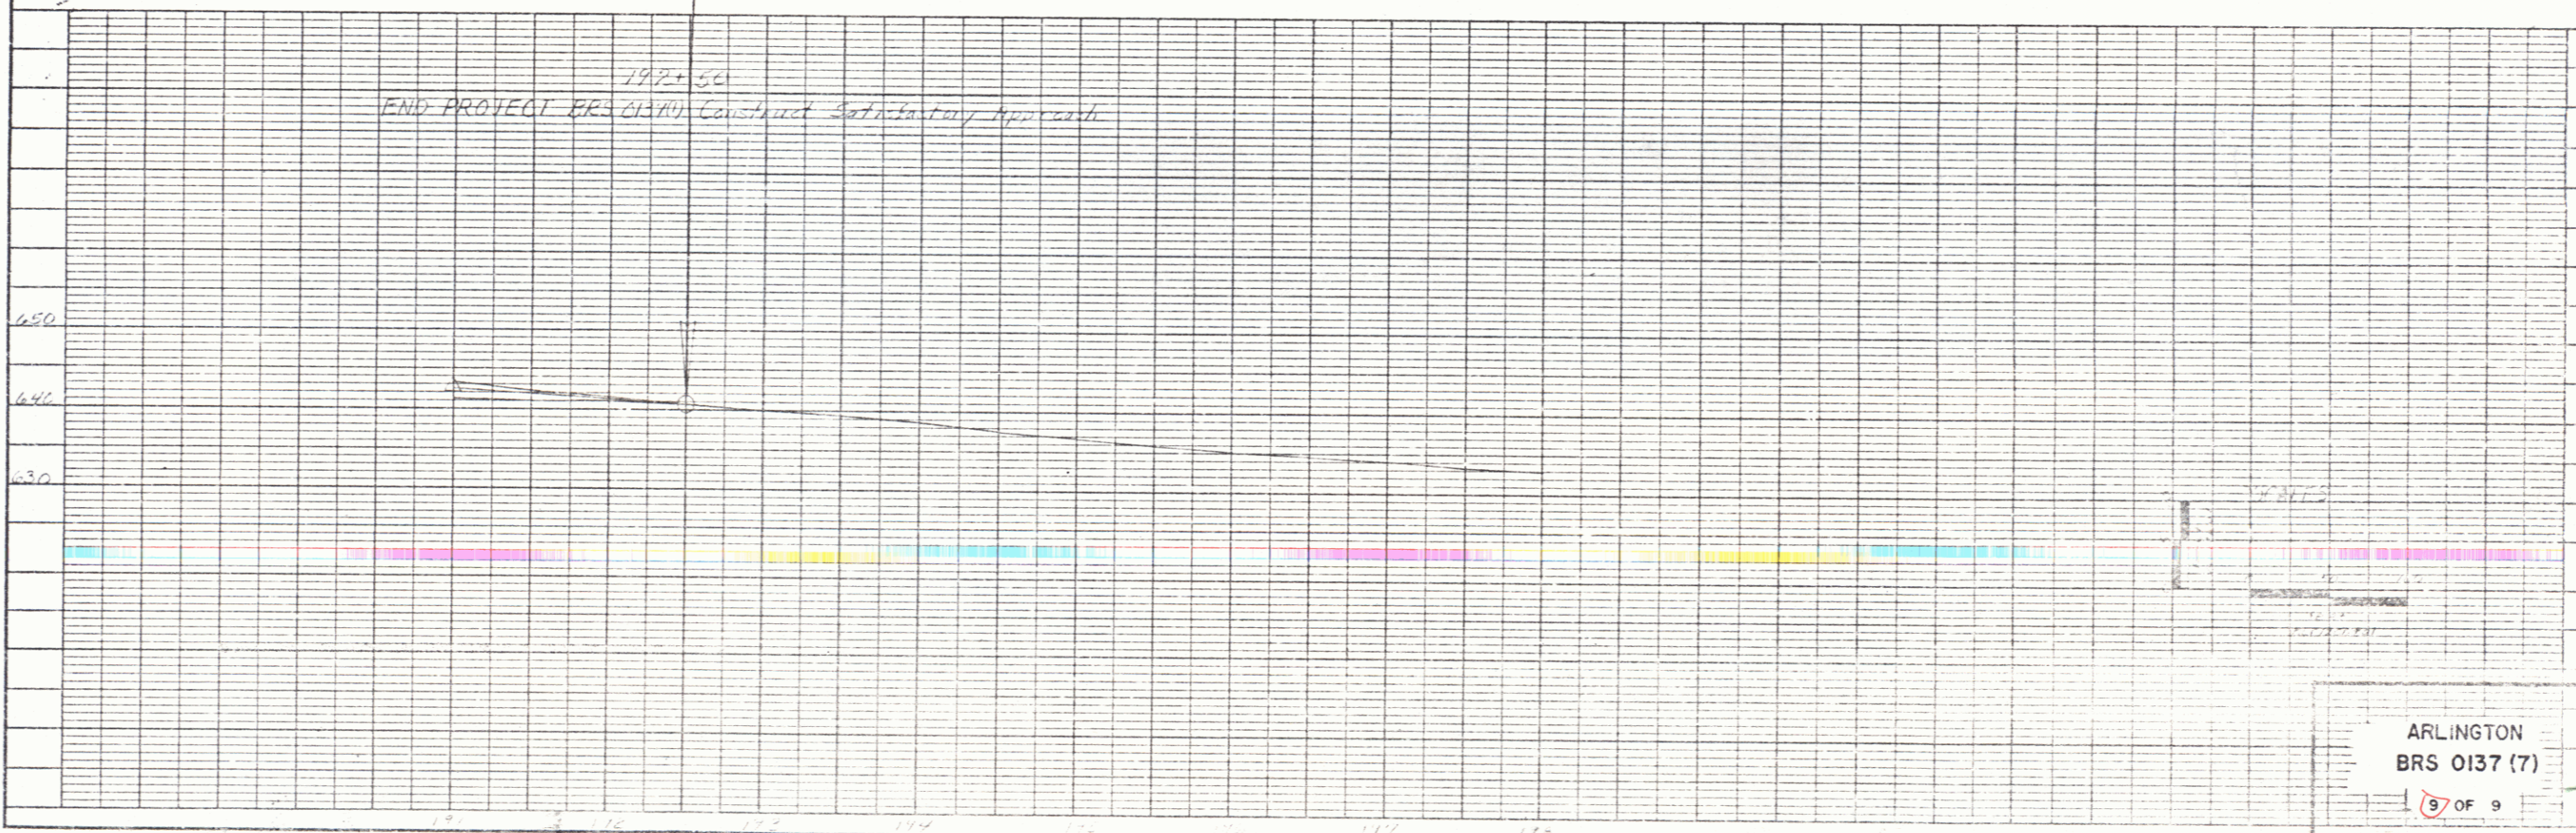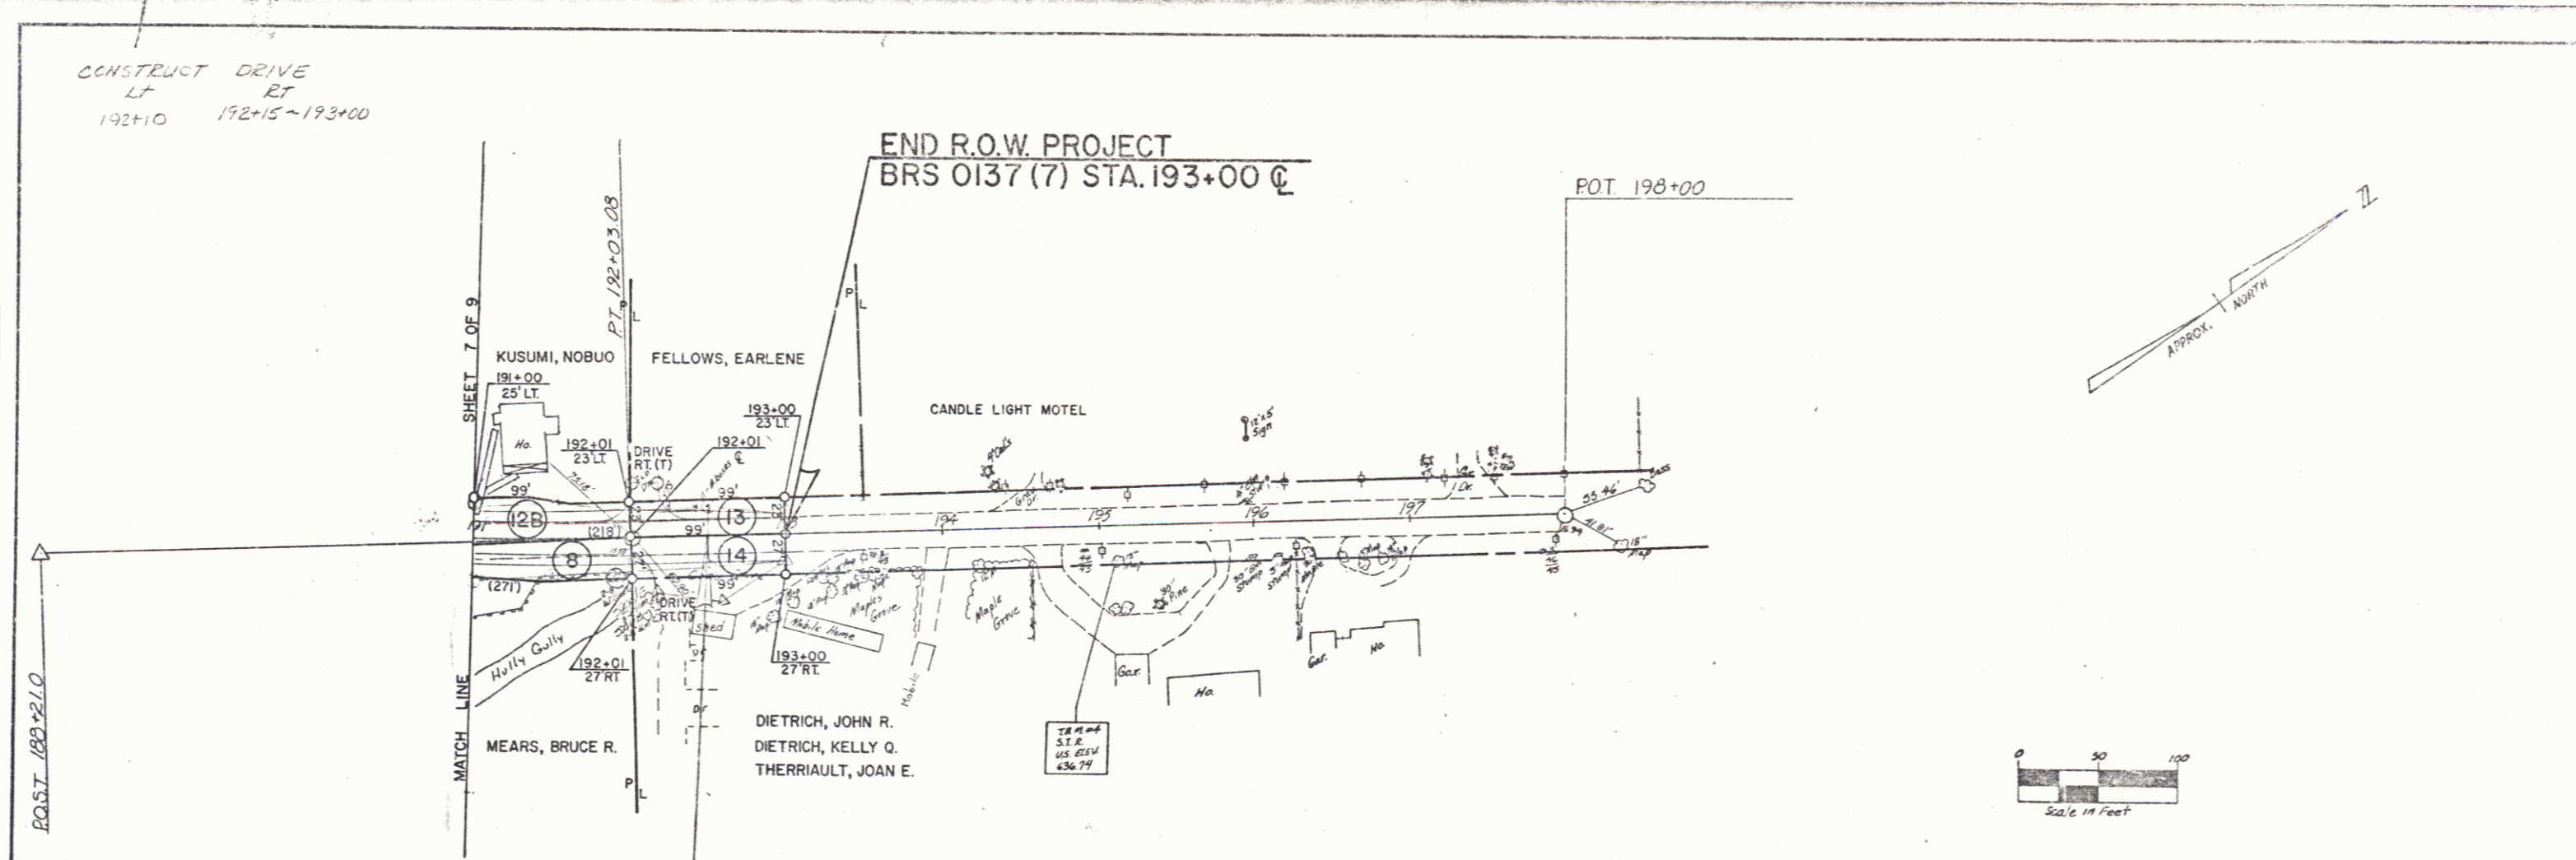

ARLINGTON
 BRS 0137 (7)
 8 OF 9