



VT 107 PROFILE (RIVER STREET)

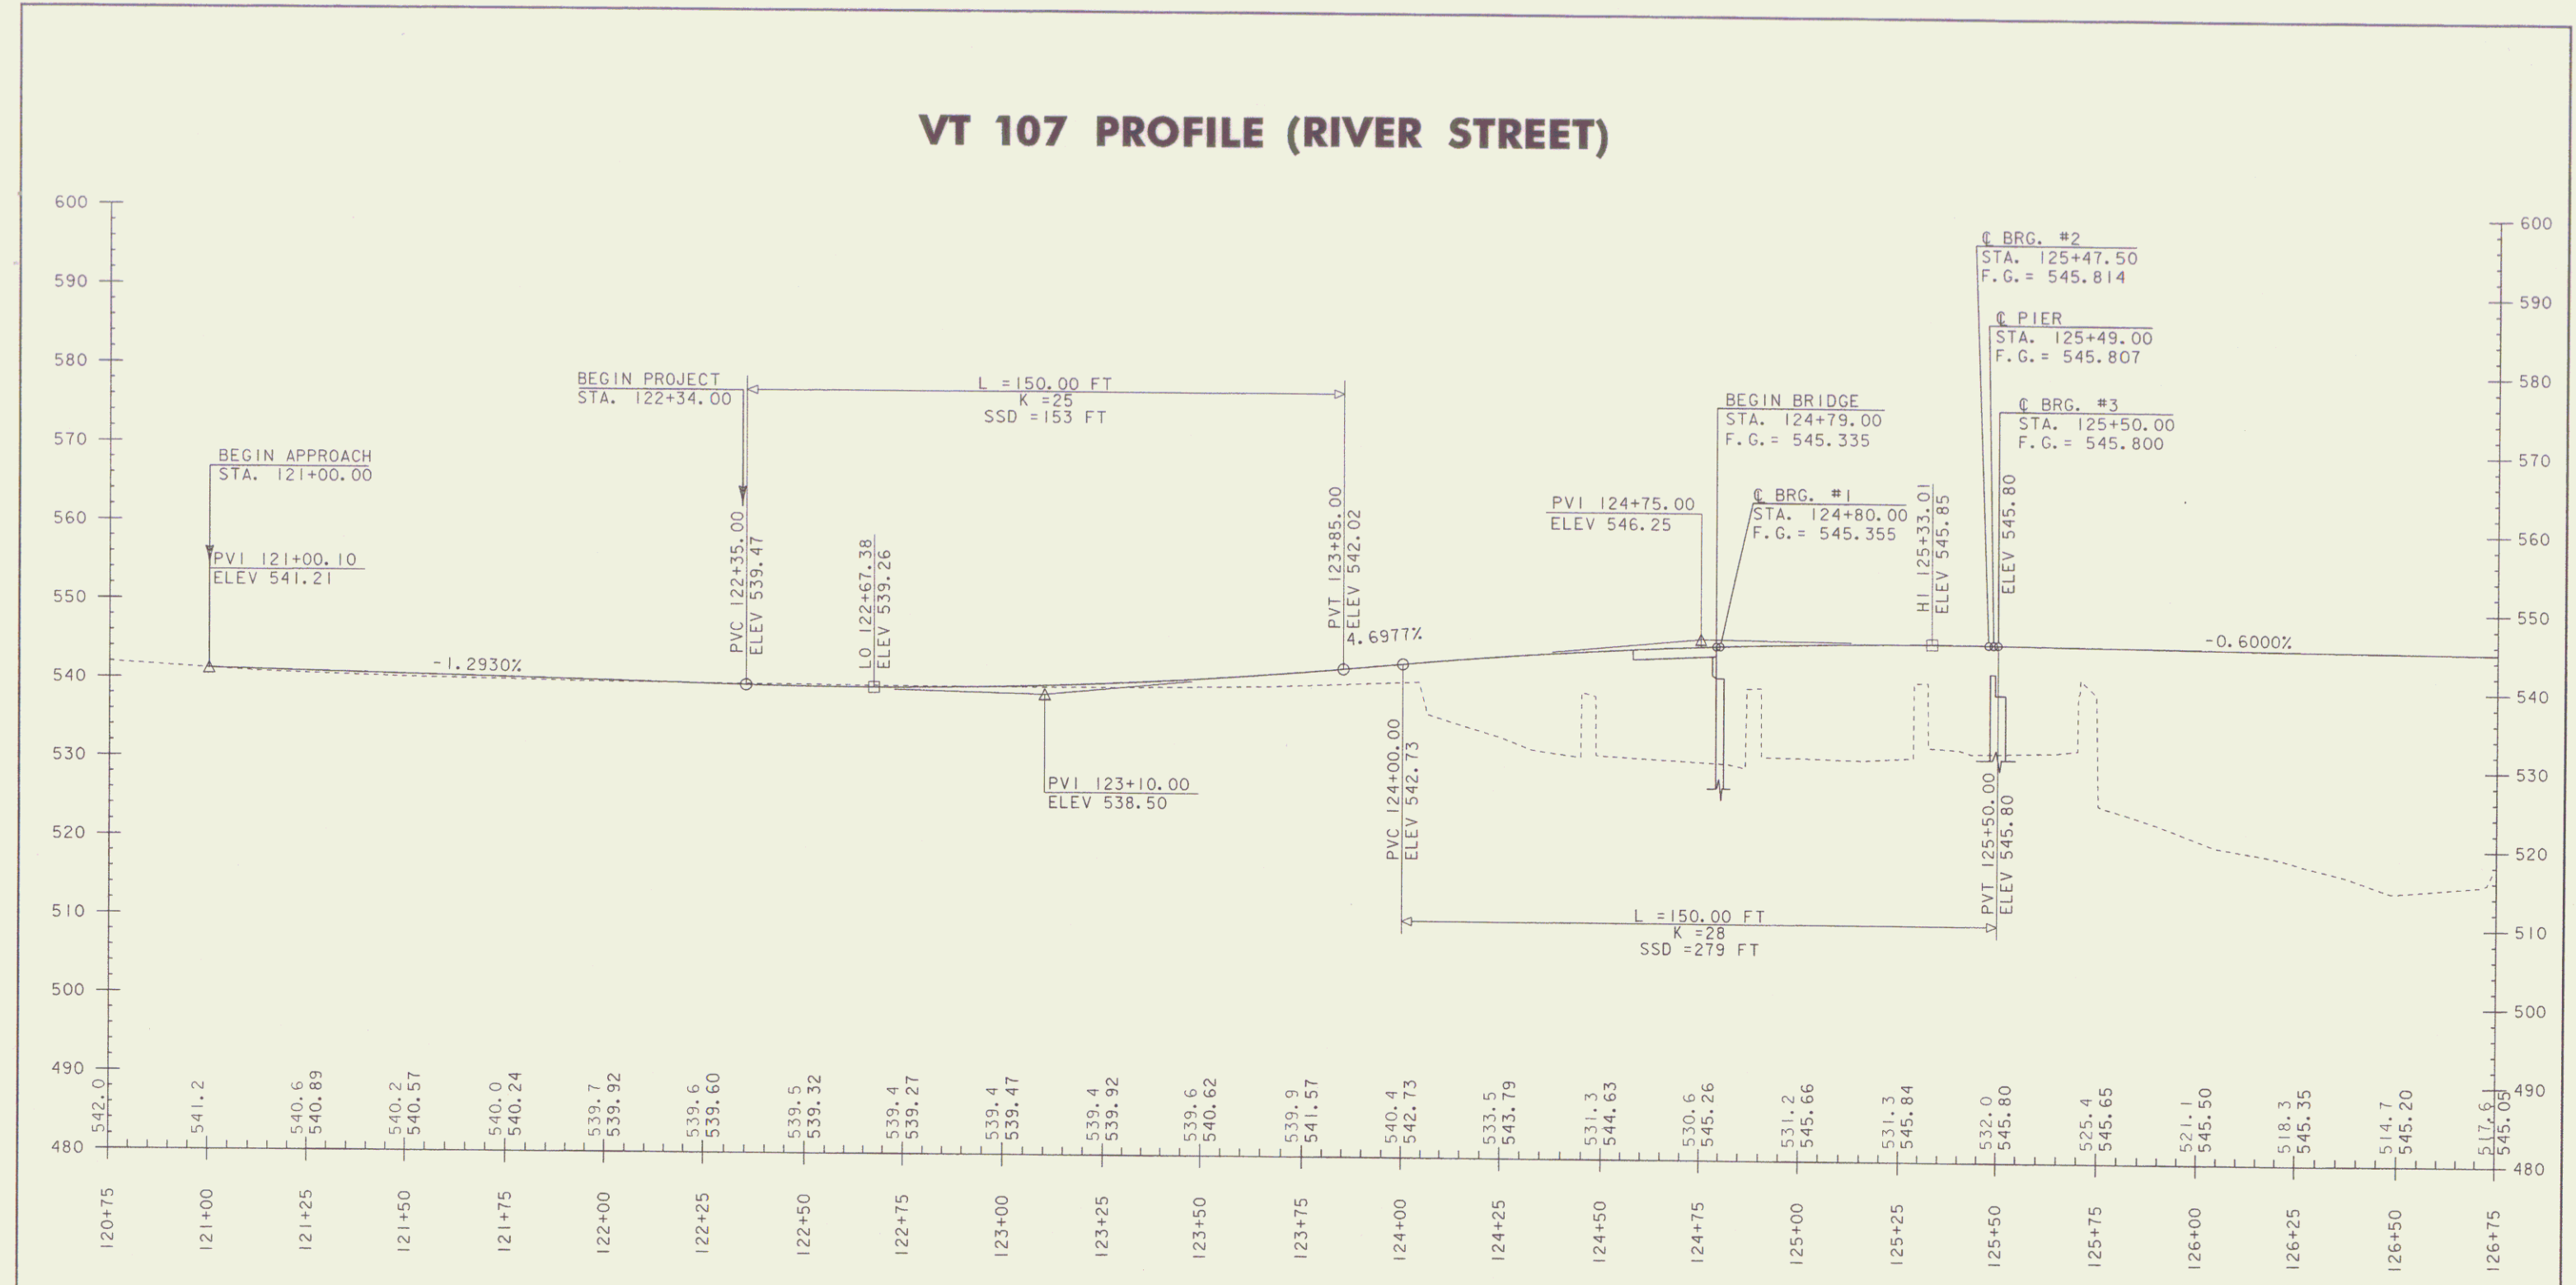

NOTE:
ELEVATIONS SHOWN TO THE TENTH ARE EXISTING GROUND
ELEVATIONS SHOWN TO THE HUNDREDTH ARE FINISH GRADE

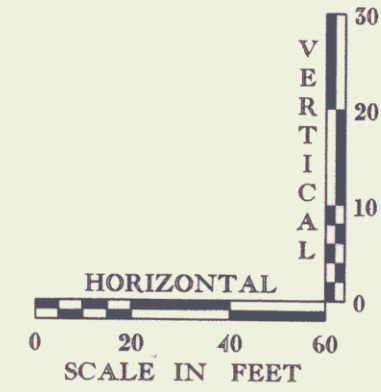

VT 107 PROFILE SHEET 1

PROJECT NAME: BETHEL	
PROJECT NUMBER: BRF 022-1(14)	
FILE NAME: 78\F161\STR\sf161s.dgn	PLOT DATE: 10-FEB-2010
PROJECT LEADER: M. EVANS-MONGEON	DRAWN BY: G. ROKES
DESIGNED BY: S. SCRIBNER	CHECKED BY: S. SCRIBNER
R.O.W. SHEET 3 OF 27 SHEETS	