


PLAN

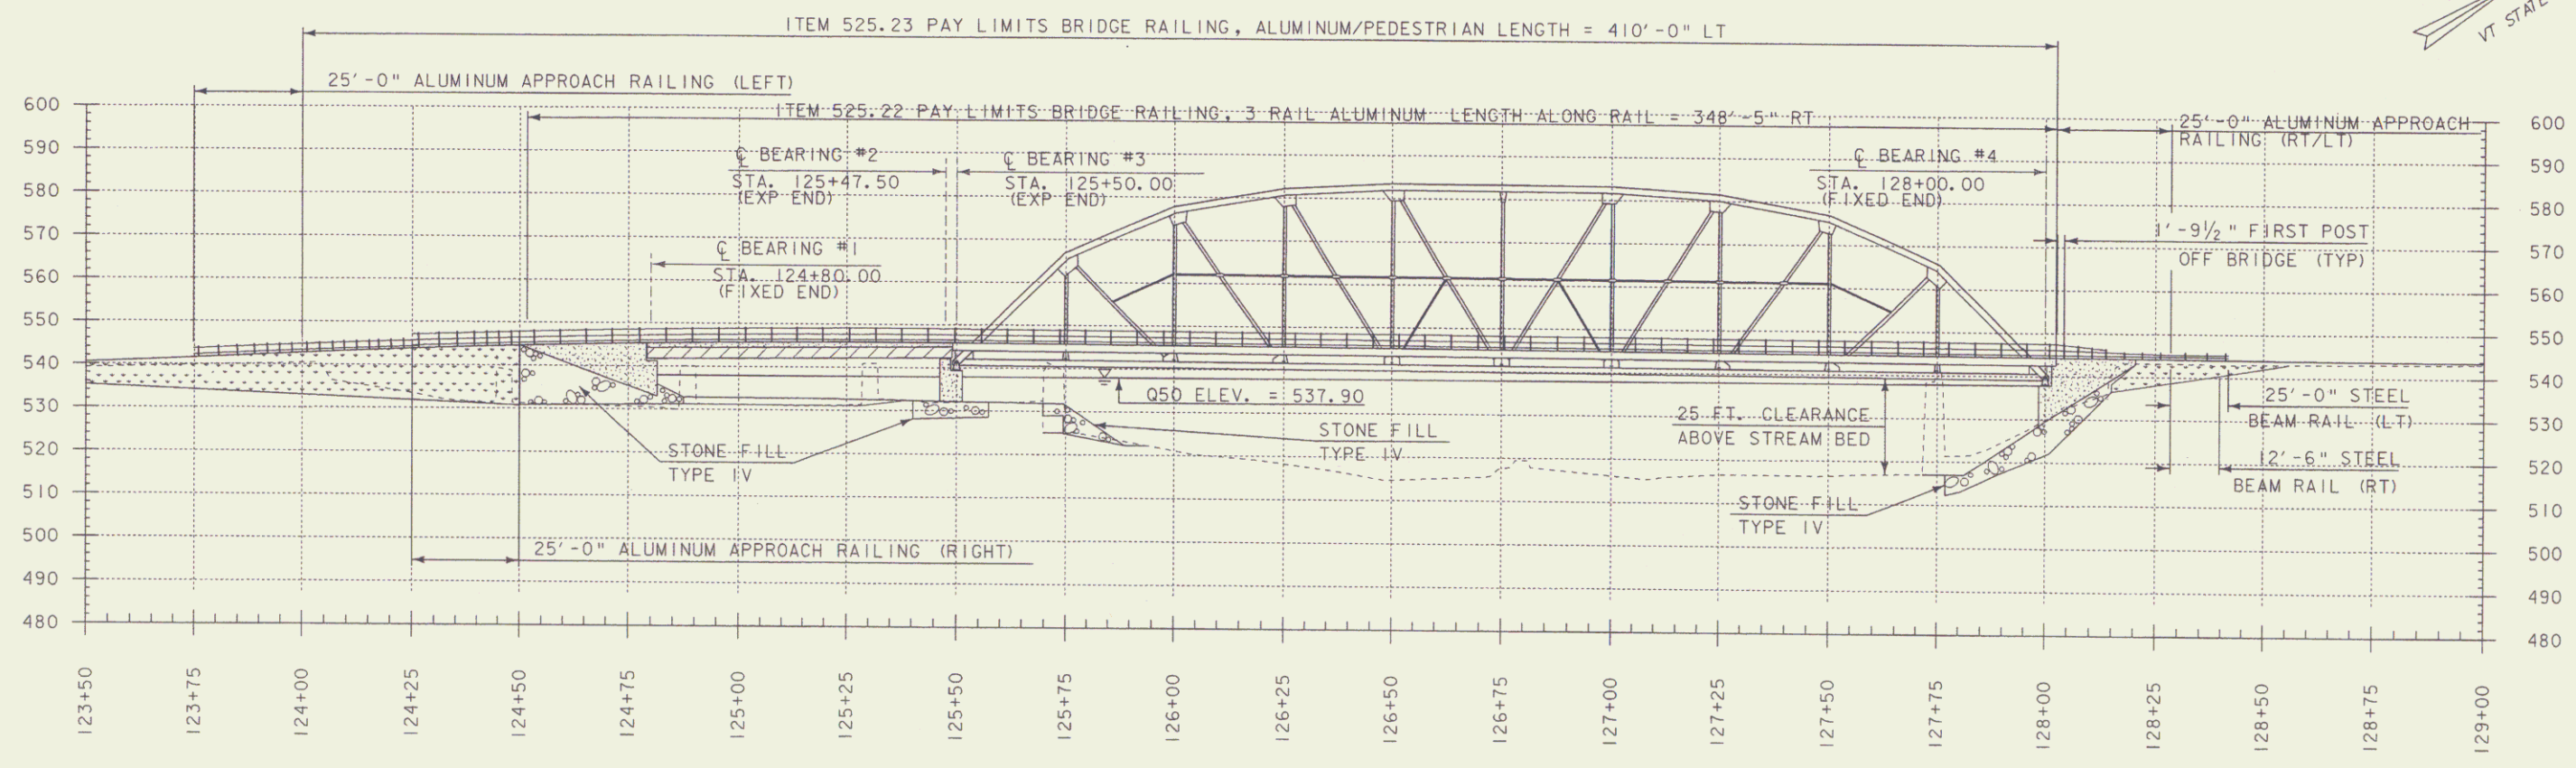

ELEVATION

PLAN AND ELEVATION

PROJECT NAME:	VAOT PROJECT NAME	PLOT DATE:	10-FEB-2010
PROJECT NUMBER:	PROJECT NUMBER	DRAWN BY:	-----
FILE NAME:	ppms*/Section/-----.dgn	CHECKED BY:	-----
PROJECT LEADER:	-----	ROW SHEET:	8 OF 27 SHEETS
DESIGNED BY:	-----		

