

- INDEX OF SHEETS
- 1. Title
 - 2. Typical
 - 3, 7. Quantity Sheets
 - 5. Item Details Drainage
 - 6. Earthwork
 - 7, 8. Plan Profile
 - 10-12. Structure, Chain Section Sheets
 - 17-18. Blank
 - 19-21. Cross Sections
 - 43-42. TH 56 Cross Sections

STATE OF VERMONT
AGENCY OF TRANSPORTATION






PROPOSED IMPROVEMENT
TOWN OF EAST MONTPELIER
COUNTY OF WASHINGTON
US ROUTE 2

R.O.W. PLANS

BEGINNING AT A POINT ON U.S. RTE. 2 APPROXIMATELY 1.515 MILES FROM THE EAST MONTPELIER - BARRE TOWN LINE AND EXTENDING NORTHEASTERLY 0.312 MILE


LENGTH OF ROADWAY = 1537.28 FEET = 0.291 MILE
 LENGTH OF BRIDGE = 112.50 FEET = 0.021 MILE
 LENGTH OF PROJECT = 1649.78 FEET = 0.312 MILE
 LENGTH OF ROW PROJECT = 1896.78 FEET = 0.359 MILE
 PROJECT INVOLVES REPLACEMENT OF BR 70 WITH GRADING, DRAINAGE, SUBBASE AND PAVEMENT OF U.S. 2 APPROACHES.

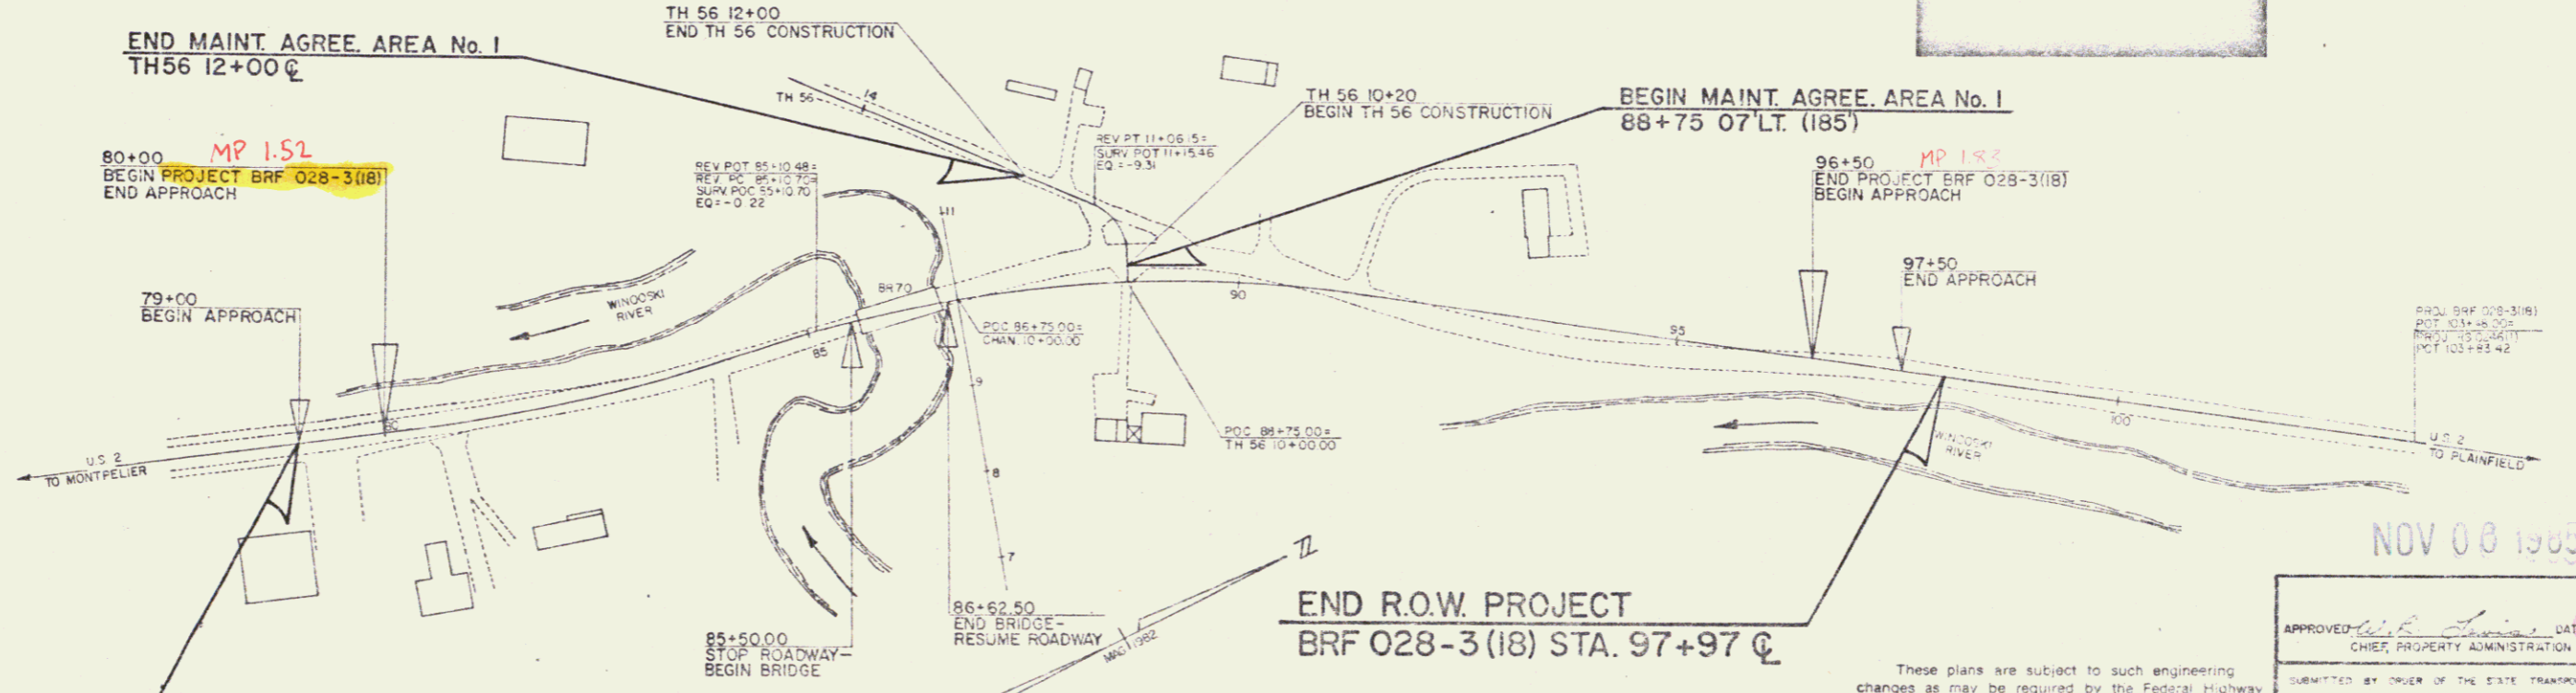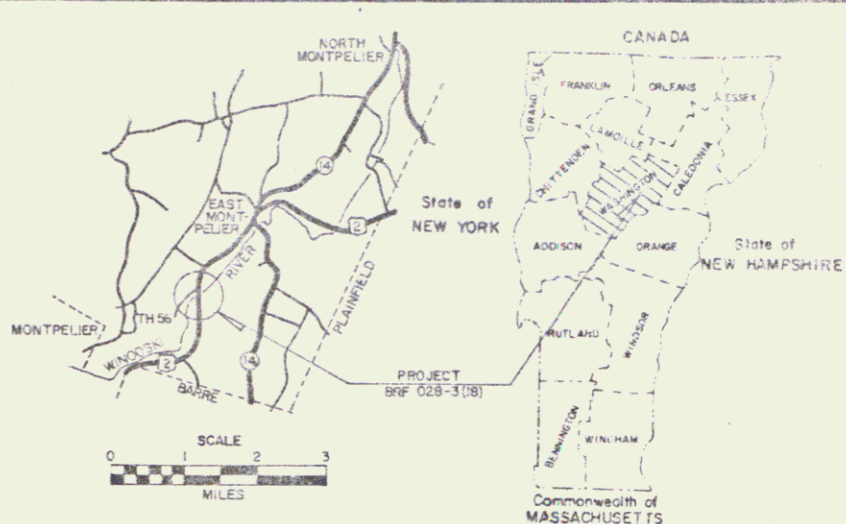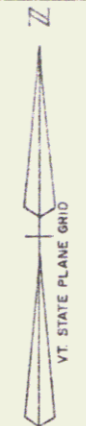

- CONVENTIONAL SIGNS
- COUNTY LINE
 - TOWN LINE
 - LIMITS OF ACCESS
 - POINT OF ACCESS
 - FENCE LINE
 - STONE WALL
 - TRAVELED WAY
 - RAILROAD
 - SURVEY LINE
 - CULVERT
 - POWER POLE
 - TELEPHONE POLE
 - TREES
 - CONTROL OF ACCESS
 - PROPERTY LINE
 - ROW TAKING LINE
 - SLOPE RIGHTS
 - TOP OF CUT
 - TOE OF SLOPE

DATUM

VERTICAL	INDVD 1929
HORIZONTAL	N/A

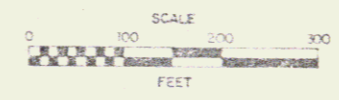

END R.O.W. PROJECT
BRF 028-3(18) STA. 97+97 CL

RIGHT-OF-WAY DIVISION
TOWN FILE
PERPETUAL
Town of East Montpelier
(To Be Returned to R.O.W. Division)

These plans are subject to such engineering changes as may be required by the Federal Highway Administration or the Director of Engineering and Construction.
 Construction is to be carried on in accordance with these plans and the Standard Specifications for Highway and Bridge Construction dated March, 1975, as approved by the Federal Highway Administration on October 27, 1976 for use on this project, including all subsequent revisions and such revised specifications and special provisions as are incorporated in these plans.

NOV 08 1985

APPROVED	DATE 6-30-83
CHIEF PROPERTY ADMINISTRATION	
SUBMITTED BY ORDER OF THE STATE TRANSPORTATION BOARD	
APPROVED	DATE
DIRECTOR OF ENGINEERING AND CONSTRUCTION	
DEPARTMENT OF TRANSPORTATION	
FEDERAL HIGHWAY ADMINISTRATION	
APPROVED	DATE
DIVISION ADMINISTRATOR	
EAST MONTPELIER	
Project NO	BRF 028-3(18)
	1 OF 8

pin # 78F167