


INDEX OF SHEETS

1	Title Sheet
2	Typical Sheet
3-4	Item Quantity Sheets
5	Item Detail and Drainage Sheet
6	Earthwork and Grade Sheet
7-9	Blank
10-15	Plan and Profile Sheets
16-20	Blank
21-22	Bridge Sheets
23-46	Blank
47-62	Mainline Cross Sections
63-65	A Line Cross Sections and Profile
66-75	Channel Cross Sections

STATE OF VERMONT
AGENCY OF TRANSPORTATION



PROPOSED IMPROVEMENT
TOWN OF HYDE PARK
COUNTY OF LAMOILLE
VT. RTE. 100 (F.A.P.)

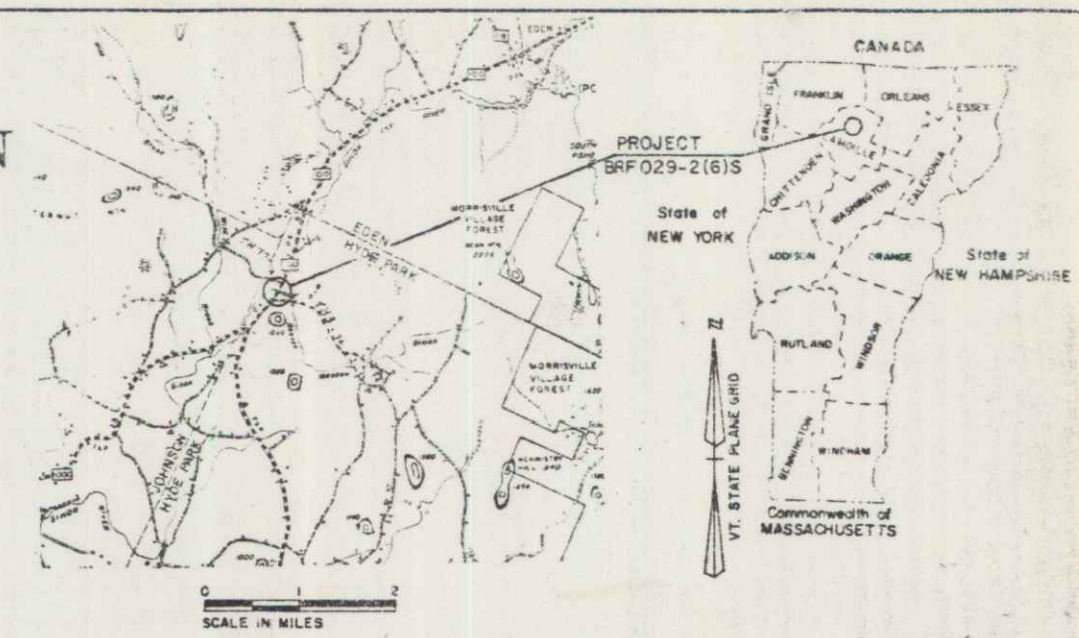

R.O.W. PLANS

BEGINNING AT A POINT ON VT. RTE. 100 IN THE TOWN OF HYDE PARK 0.926 MILES
SOUTHWESTERLY OF THE HYDE PARK-EDEN TOWN LINE AND EXTENDING
NORTHERLY 0.152 MILES.


LENGTH OF ROADWAY 727.92 FT. = 0.138 MILES
LENGTH OF BRIDGE 72.99 FT. = 0.014 MILES
LENGTH OF PROJECT 800.91 FT. = 0.152 MILES
LENGTH OF R.O.W. PROJECT 1135.00 FT. = 0.215 MILES

PROJECT DESCRIPTION

WORK TO BE PERFORMED UNDER THIS PROJECT INCLUDES
REMOVAL AND REPLACEMENT OF BRIDGE 217 ON VT.
RTE. 100 ON IMPROVED GRADE WITH APPROACH WORK OF
GRADING, DRAINAGE, 24" SUBBASE OF GRAVEL, 3" BITUM-
INOUS PAVEMENT, AND GUARD RAIL IMPROVEMENTS.

BEGIN R.O.W. PROJECT BRF 029-2(6)S
STA. 100+15 2' LT.

MP 5.56

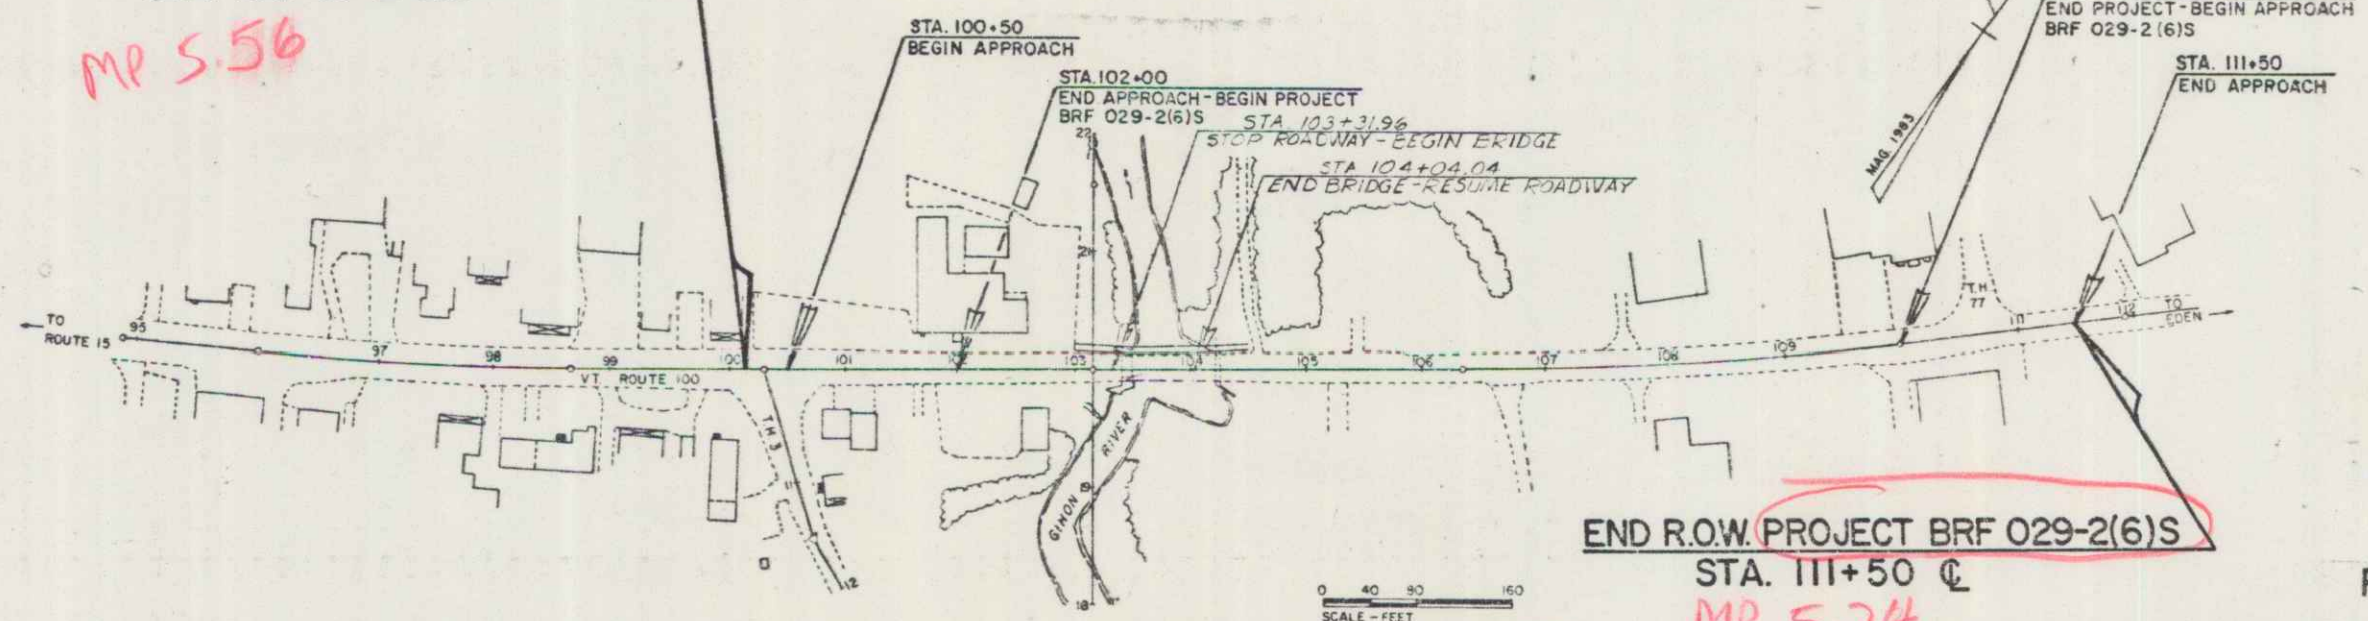

END R.O.W. PROJECT BRF 029-2(6)S
STA. 111+50 @

MP 5.74

CONVENTIONAL SIGNS

COUNTY LINE	---
TOWN LINE	- - - -
LIMITS OF ACCESS	○
POINT OF ACCESS	X
FENCE LINE	— · — · —
STONE WALL	— · — · — · —
TRAVELED WAY	— · — · — · — · —
GUARD RAIL	— · — · — · — · — · —
RAILROAD	— · — · — · — · — · — · —
SURVEY LINE	— · — · — · — · — · — · — · —
CULVERT	— · — · — · — · — · — · — · — · —
POWER POLE	○
TELEPHONE POLE	○
TREES	○
CONTROL OF ACCESS	///
PROPERTY LINE	— · — · — · — · — · — · — · —
R.O.W. TAKING LINE	— · — · — · — · — · — · — · —
SLOPE RIGHTS	○
TOP OF CUT	○
TOE OF SLOPE	○

DATUM
VERTICAL NGVD 1929
HORIZONTAL N/A

ALL DRIVES AS INDICATED ON
PLANS ARE SUBJECT TO PER-
MITS PURSUANT TO TITLE 19,
SECTION 43, V.S.A.

*Route 100
Date: 02/05/1985
Pun: 78FIT2*

APPROVED: *W.R.C.* DATE 2-5-85
CHIEF PROPERTY ADMINISTRATION

JUN 04 1986

PROJECT PROCESSED UNDER
SECONDARY ROAD PLAN

SUBMITTED BY	OFFICE OF THE STATE TRANSPORTATION BOARD
APPROVED	<i>Frank P. White</i> DATE 2-5-85 DIRECTOR OF ENGINEERING AND CONSTRUCTION
DEPARTMENT OF TRANSPORTATION FEDERAL HIGHWAY ADMINISTRATION	
APPROVED	DATE
DIVISION ADMINISTRATION	
HYDE PARK PROJECT BRF 029-2(6)S	
SHEET 1 OF 10 SHEETS	