



PARROTT, THOMAS S. & RAE E.


7

NEW 24" x 92' OPTION PIPE
(ECCSP 0.064' OR CAMP D. 0.80)
STONE FILL - TYPE II @ OUTLET

EXISTING 18" RCP
DO NOT DISTURB

CONTRACTOR TO CLEAR, GRUB,
SEED AND MULCH FROM 22+00 LT. TO
24+00 LT. OUT TO EXISTING ROW LIMIT

END R. O. W. PROJECT
STA. 21+50 33' LT.

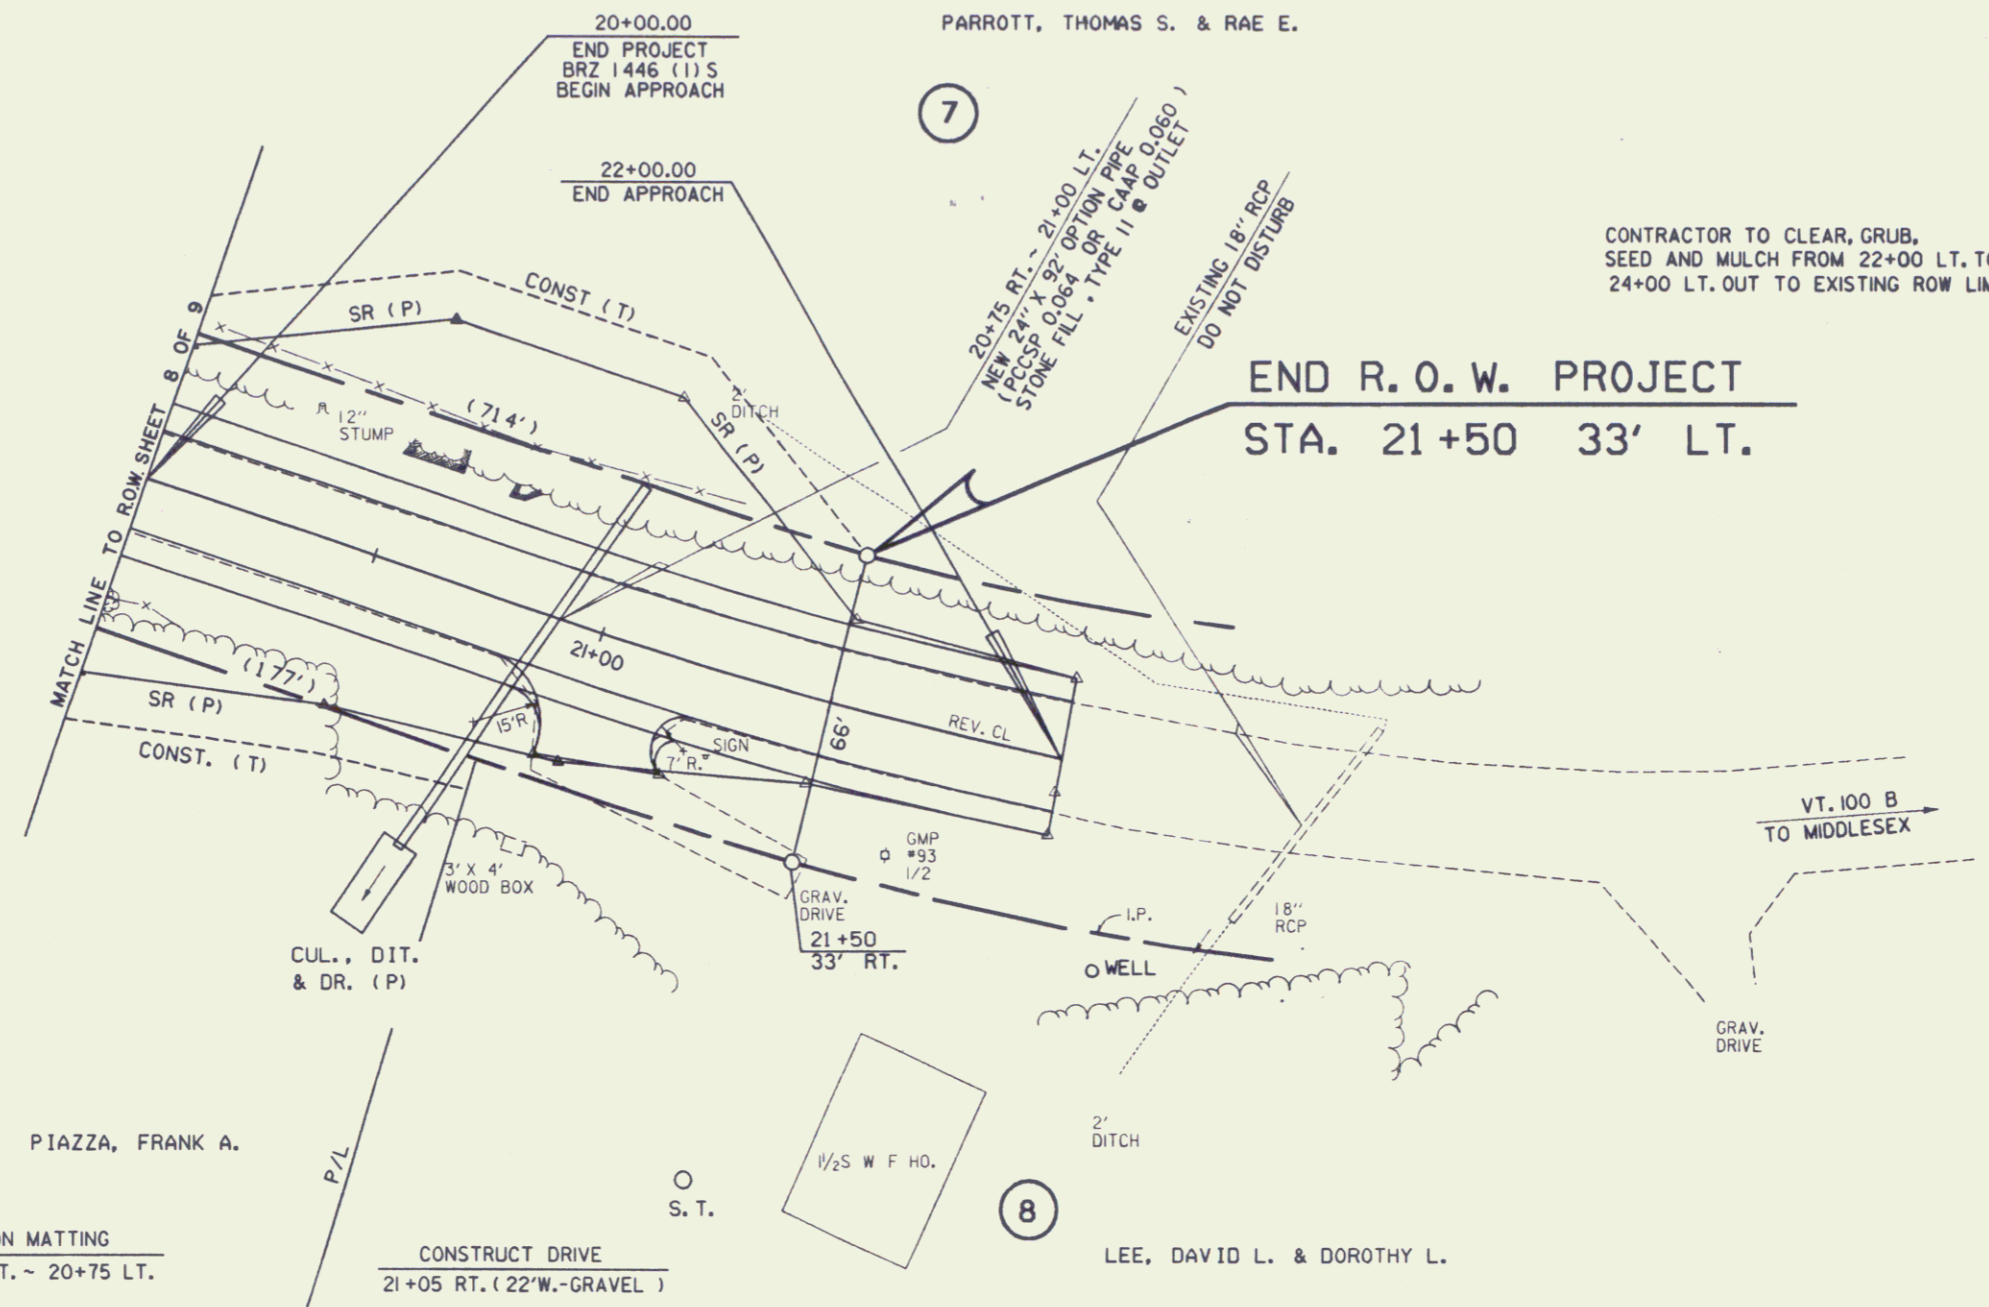

PIAZZA, FRANK A.

EROSION MATTING
20+00 LT. ~ 20+75 LT.

REMOVAL OF EXISTING FENCE
20+00 RT. ~ 20+18 RT.
20+05 LT. ~ 21+20 LT.

CONSTRUCT DRIVE
21+05 RT. (22' W. - GRAVEL)

LEE, DAVID L. & DOROTHY L.

8

VT. 100 B
TO MIDDLESEX

DATUM
VERTICAL _____
HORIZONTAL _____

SEP 7 1994

SURVEYED BY REED DATE 9/87
DRAWN BY SHANGRAW DATE 1/88
SQUAD LEADER D.E. LYONS
DESIGN FILE NO. 78F174ROW.DGN DATE 20-FEB-1991 PLOTTED
MORETOWN
BRZ 1446 (1) S
R. O. W. SHEET 9 OF 9 SHEETS

9