



DATE: 7/31/94
 BY: [Signature]
 SURVEYED: [Signature]
 PLAN CHECKED: [Signature]
 DATE: [Signature]
 PART OF WAY CHECKED: [Signature]

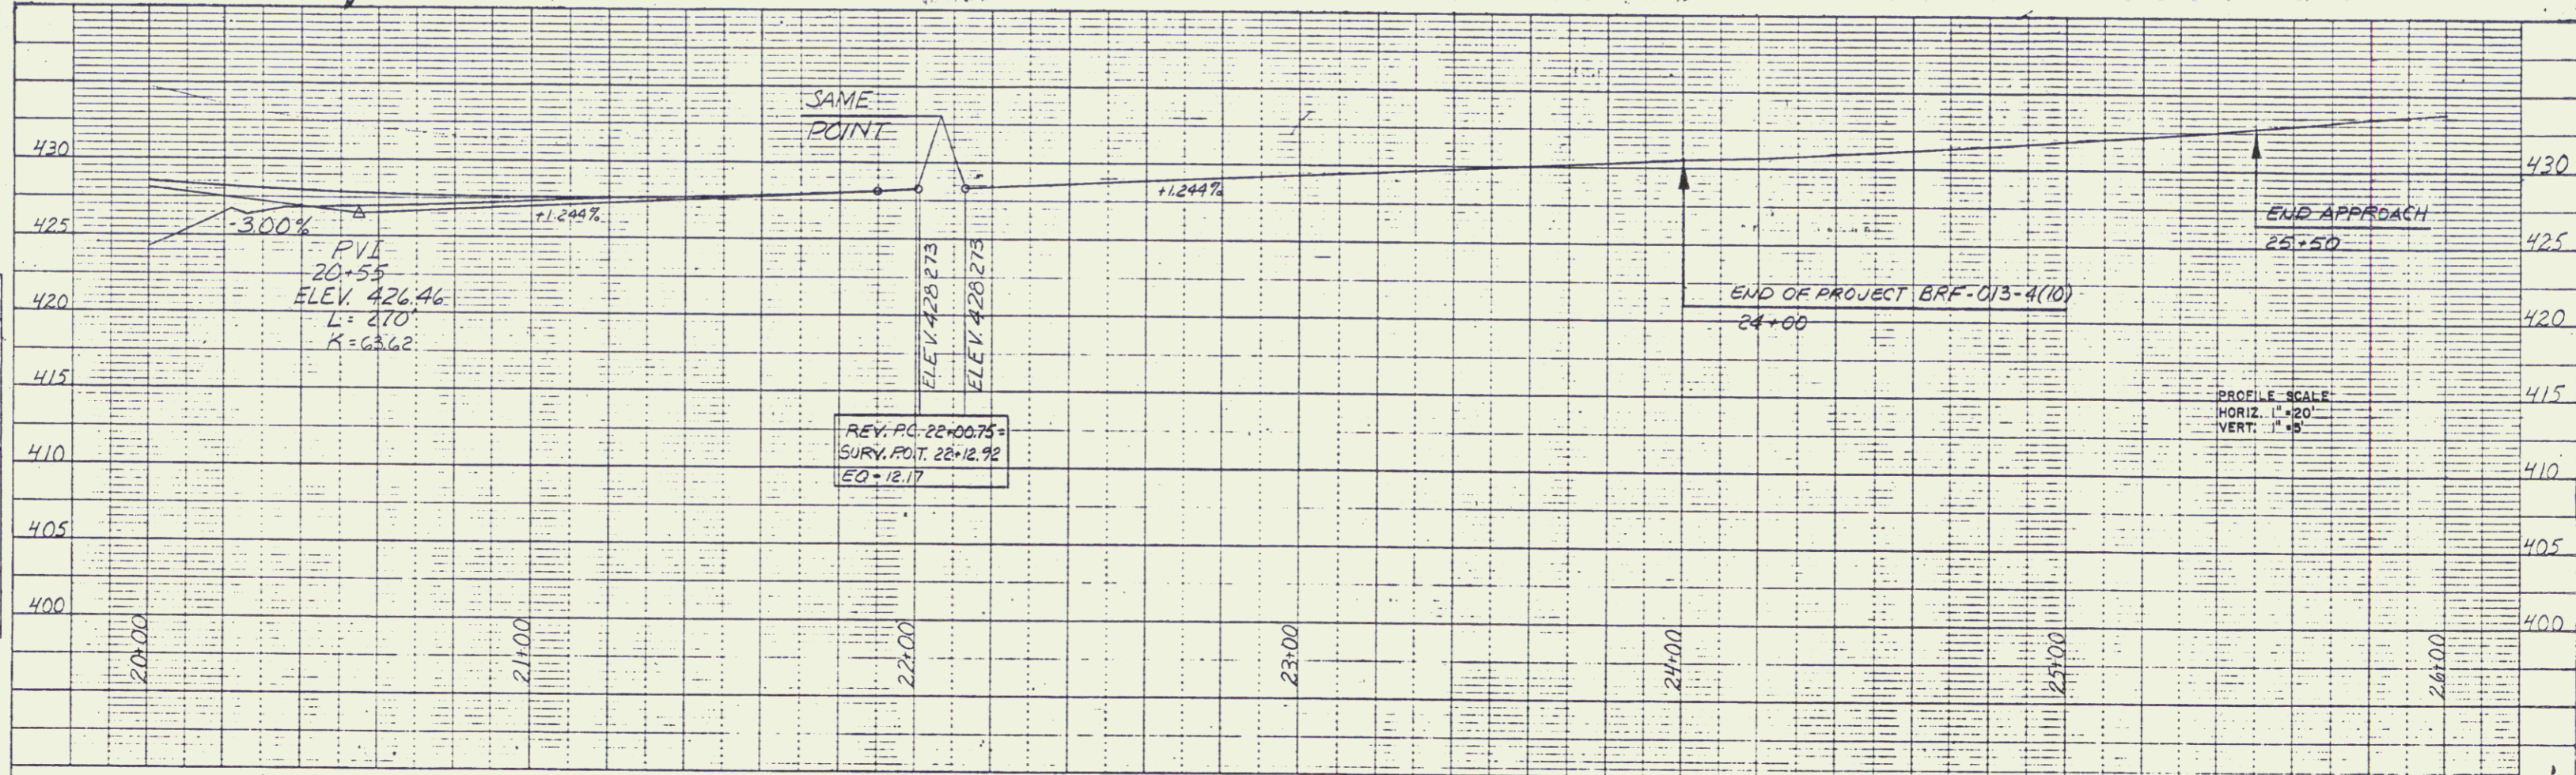

DATE: [Blank]
 BY: [Blank]
 SURVEYED: [Blank]
 PROFILE CHECKED: [Blank]
 DATE: [Blank]
 PART OF WAY CHECKED: [Blank]

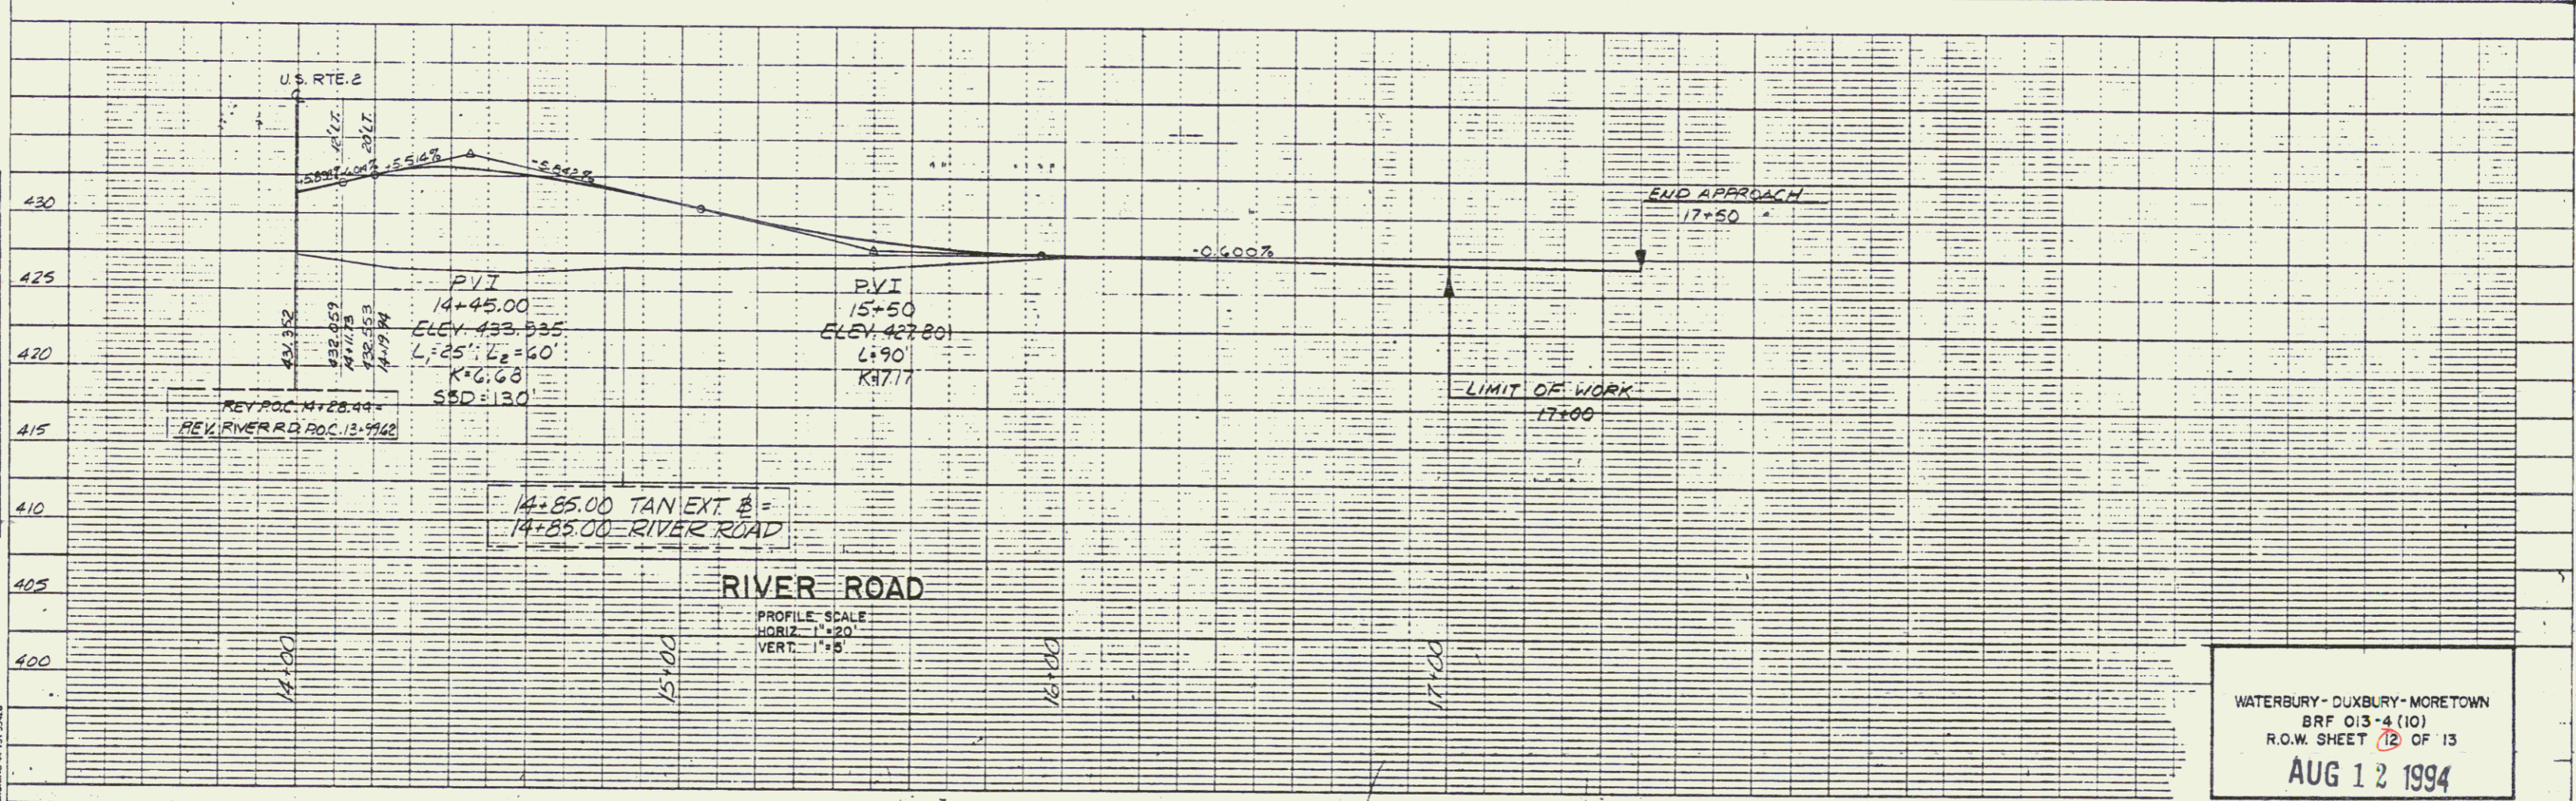

WATERBURY-DUXBURY-MORETOWN
 BR 013-4(10)
 R.O.W. SHEET 12 OF 13
 AUG 12 1994