
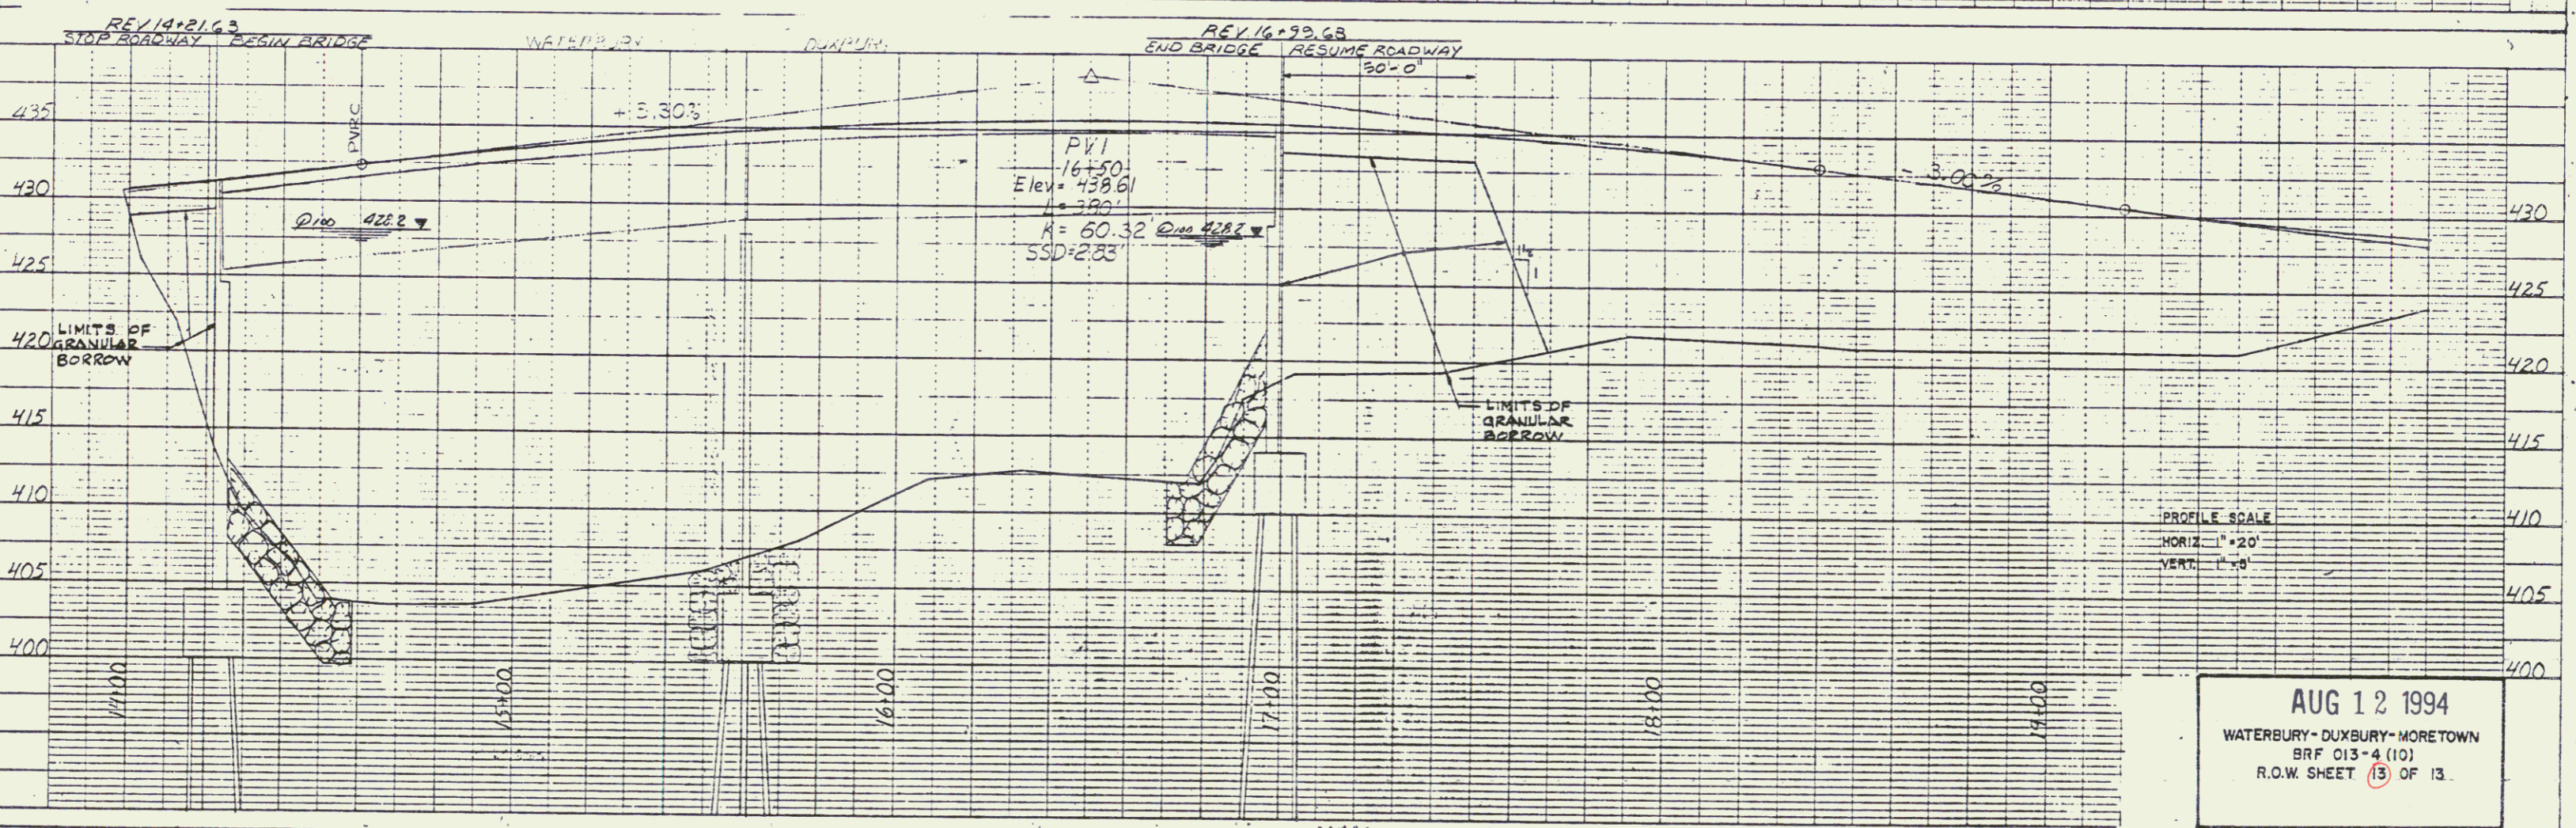


DATE	BY
7/28	BOGARD
PROJECT	LOCATION
BRF 013-4	WATERBURY-DUXBURY-MORETOWN
DATE BOOK	PLATE NO.
	13

DATE	BY
PROJECT	LOCATION
BRF 013-4	WATERBURY-DUXBURY-MORETOWN
DATE BOOK	PLATE NO.
	13

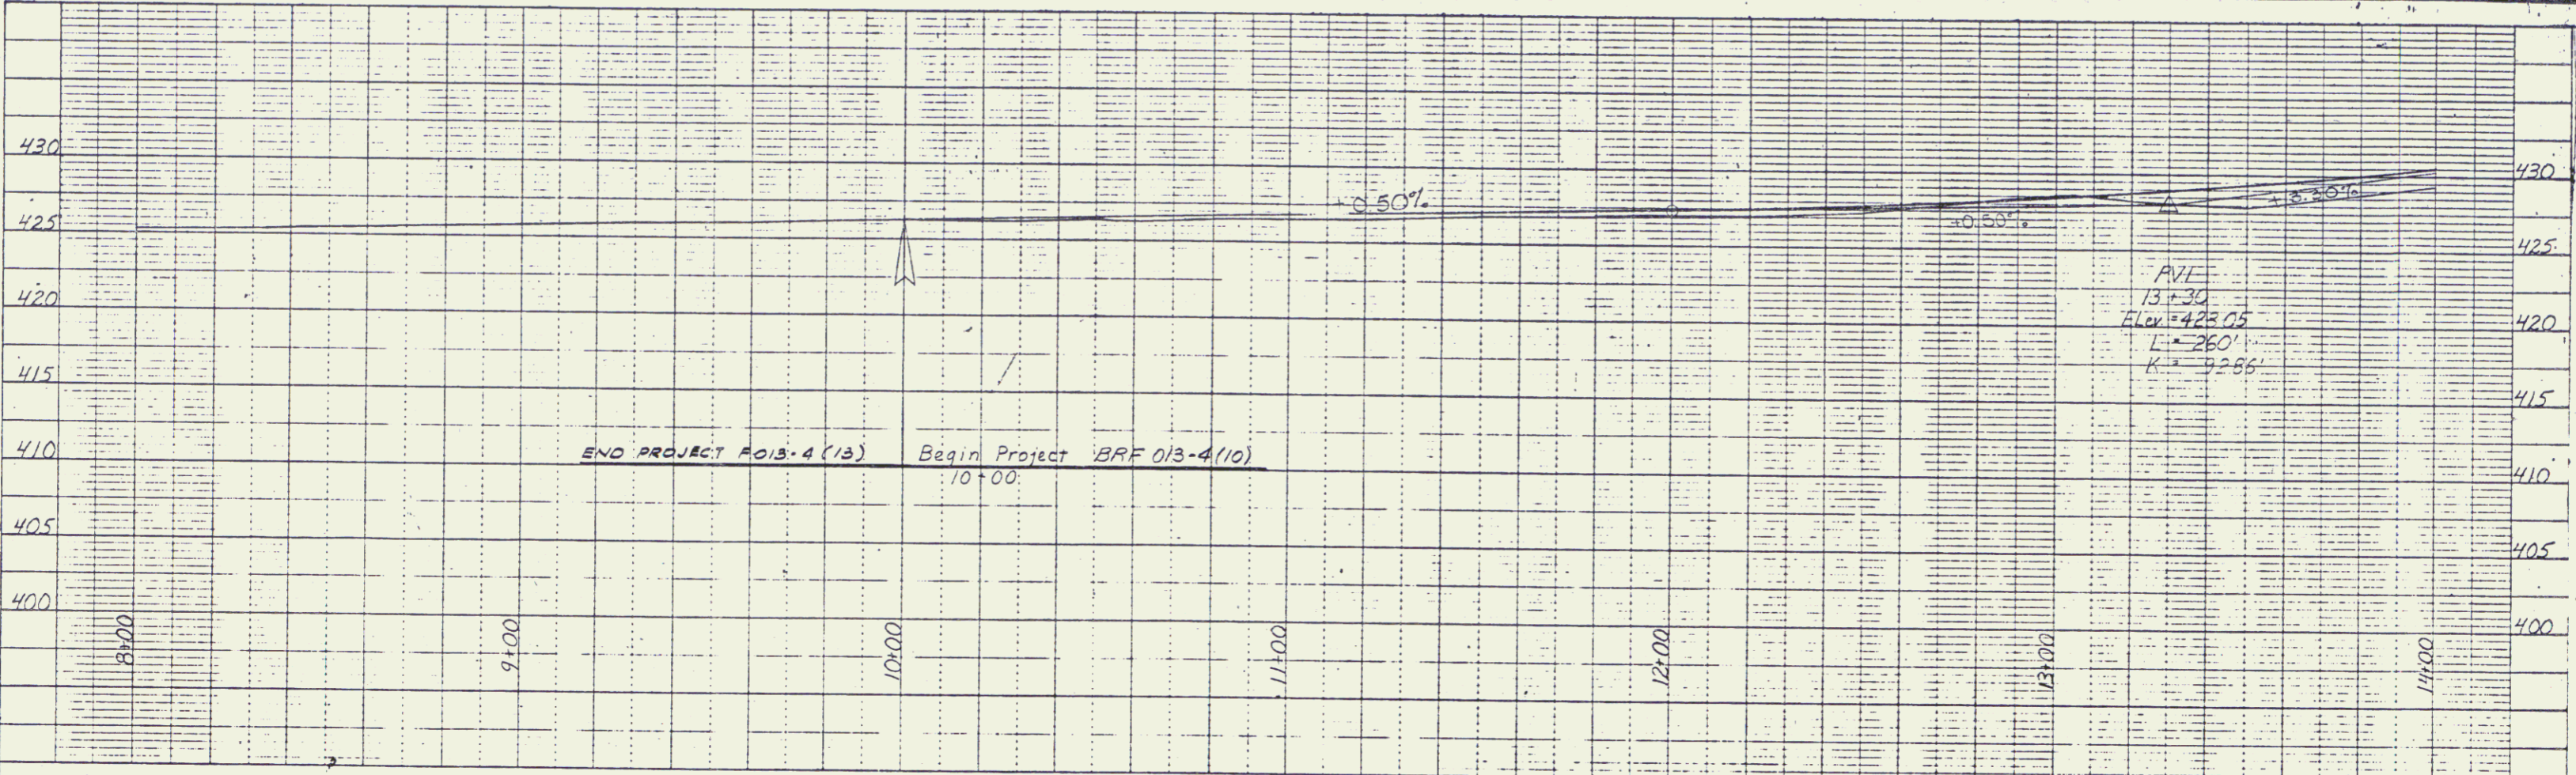

AUG 12 1994
 WATERBURY-DUXBURY-MORETOWN
 BRF 013-4 (10)
 R.O.W. SHEET 13 OF 13

PLATE 1 SINGLE PLAN - PROFILE

13