


INDEX OF SHEETS

# STATE OF VERMONT AGENCY OF TRANSPORTATION



## PROPOSED IMPROVEMENT TOWNS OF WESTMINSTER & ROCKINGHAM COUNTY OF WINDHAM US ROUTE 5 (FAS)

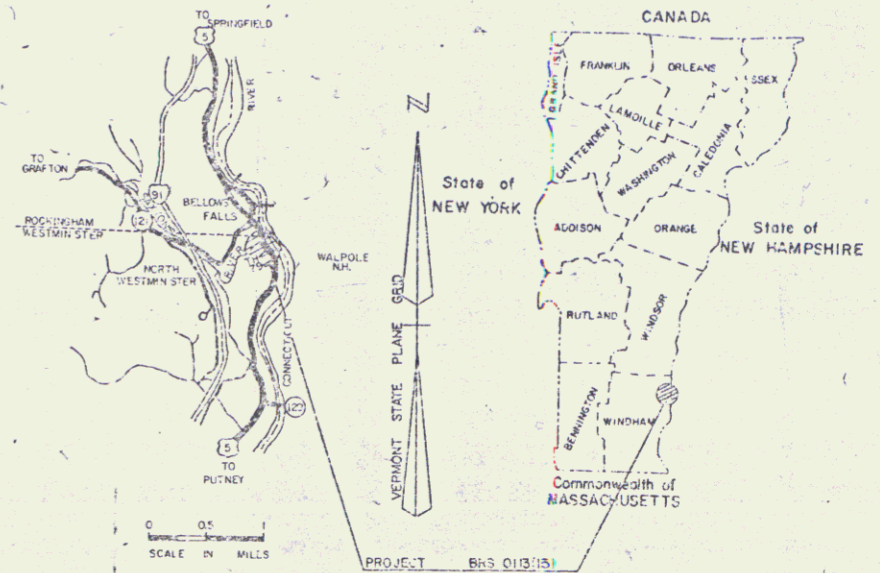

RIGHT-OF-WAY DIVISION  
TOWN FILE  
PERPETUAL  
Town of Westminster-Rockingham  
(To Be Returned To R.O.W. Division) US RTE #5

RIGHT-OF-WAY DIVISION  
TOWN FILE  
PERPETUAL  
Town of USE  
(To Be Returned To R.O.W. Division)

BEGINNING AT A POINT ON US ROUTE 5, IN THE TOWN OF WESTMINSTER, APPROXIMATELY 0.331 MILES SOUTHERLY FROM THE WESTMINSTER-ROCKINGHAM TOWN LINE AND PROCEEDING NORTHERLY FOR 0.341 MILES.


LENGTH OF ROADWAY = 13,600 FEET = .257 MILES  
LENGTH OF BRIDGE = 43,400 FEET = 0.82 MILES  
LENGTH OF PROJECT = 180,000 FEET = 0.341 MILES  
LENGTH OF R.O.W. PROJECT 22,350 FEET = 0.423 MILES

### PROJECT DESCRIPTION

WORK TO BE PERFORMED UNDER THIS CONTRACT CONSISTS OF REPLACEMENT OF BRIDGE NO. 53 OVER THE SAXTONS RIVER, ON NEW LOCATION, AND ASSOCIATED ROADWAY WORK WHICH INCLUDES GRADING, DRAINAGE, SUBBASE AND PAVEMENT FOR U.S. ROUTE 5.

### R.O.W. PLANS

ALL DRIVES AS INDICATED ON PLANS ARE SUBJECT TO PERMITS PURSUANT TO TITLE 19, SECTION 43, V.S.A.

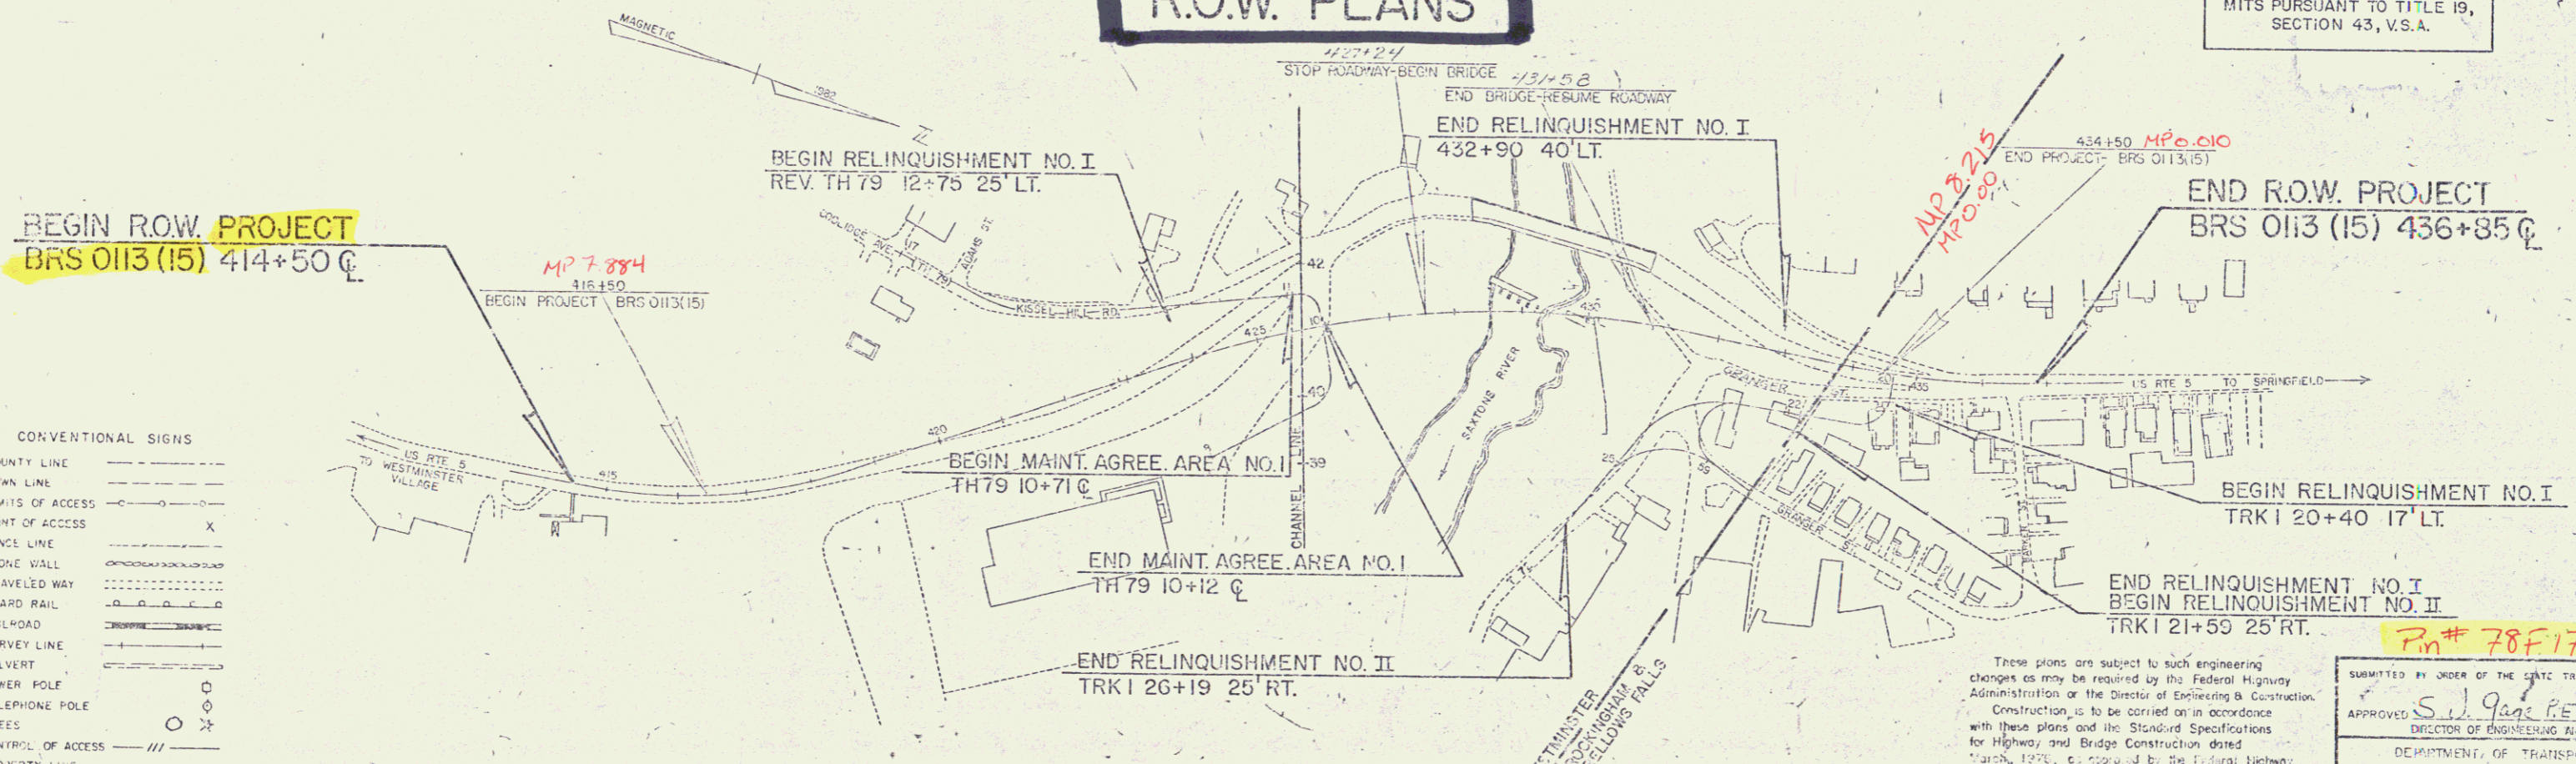

CONVENTIONAL SIGNS

COUNTY LINE	---
TOWN LINE	---
LIMITS OF ACCESS	---
POINT OF ACCESS	X
FENCE LINE	---
STONE WALL	---
TRAVELED WAY	---
GUARD RAIL	---
RAILROAD	---
SURVEY LINE	---
CULVERT	---
POWER POLE	○
TELEPHONE POLE	○
TREES	○
CONTROL OF ACCESS	---
PROPERTY LINE	---
R.O.W. TAKING LINE	SR
SLOPE RIGHTS	○
TOP OF CUT	△
TOE OF SLOPE	○

DATUM  
VERTICAL - NGVD 1929  
HORIZONTAL - N/A

SCALE IN FEET  
0 100 200

These plans are subject to such engineering changes as may be required by the Federal Highway Administration or the Director of Engineering & Construction. Construction is to be carried on in accordance with these plans and the Standard Specifications for Highway and Bridge Construction dated March, 1976, as approved by the Federal Highway Administration on October 27, 1976 for use on this project, including all subsequent revisions and such revised specifications and special provisions as are incorporated in these plans.

Submitted by ORDER OF THE STATE TRANSPORTATION BOARD

APPROVED: S. J. Page P.E. DATE 4-17-84  
DIRECTOR OF ENGINEERING AND CONSTRUCTION

DEPARTMENT OF TRANSPORTATION  
FEDERAL HIGHWAY ADMINISTRATION

APPROVED: \_\_\_\_\_ DATE \_\_\_\_\_  
DIVISION ADMINISTRATOR

WESTMINSTER - ROCKINGHAM  
PROJECT BRS 0113 (15)

SHEET 1 OF 27