
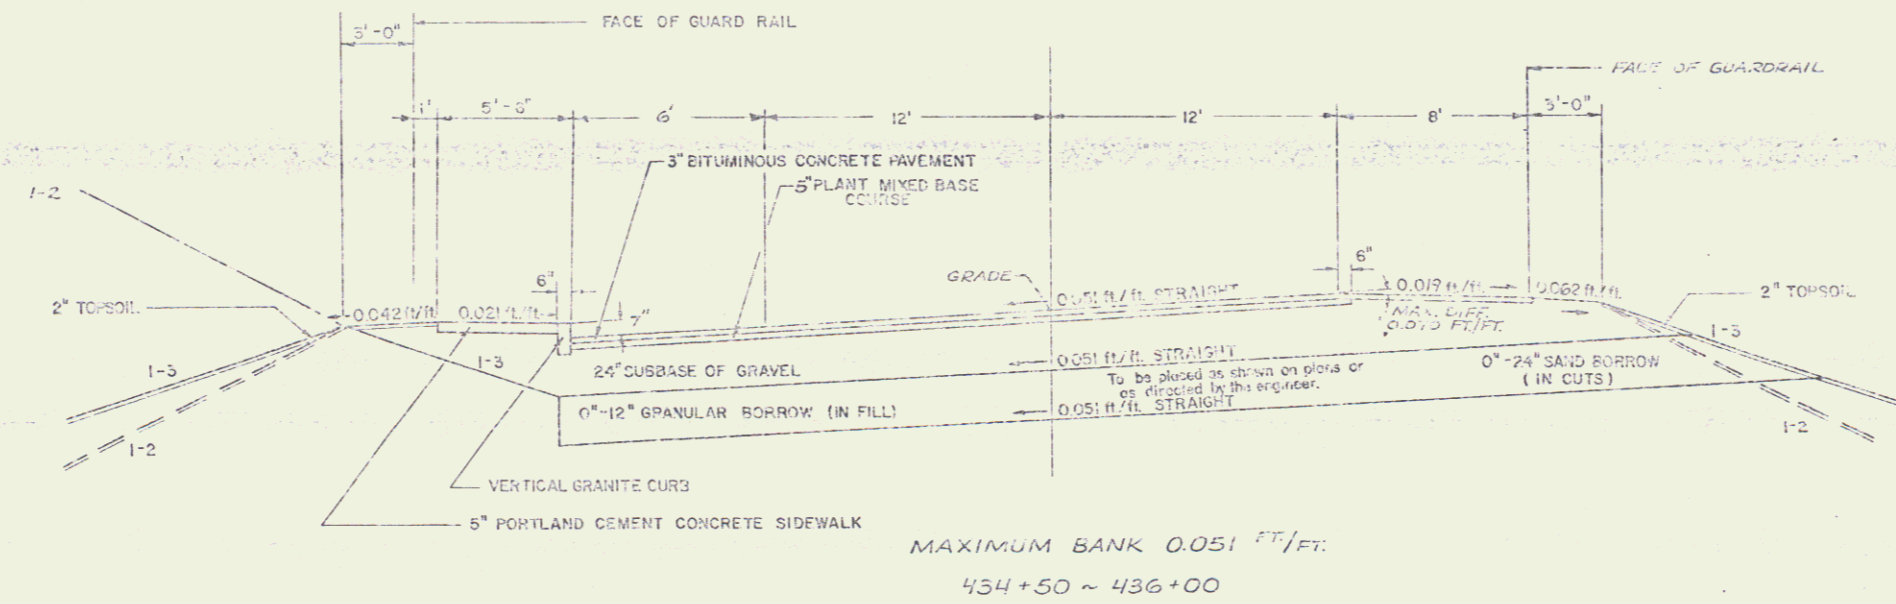


TYPICAL SECTIONS

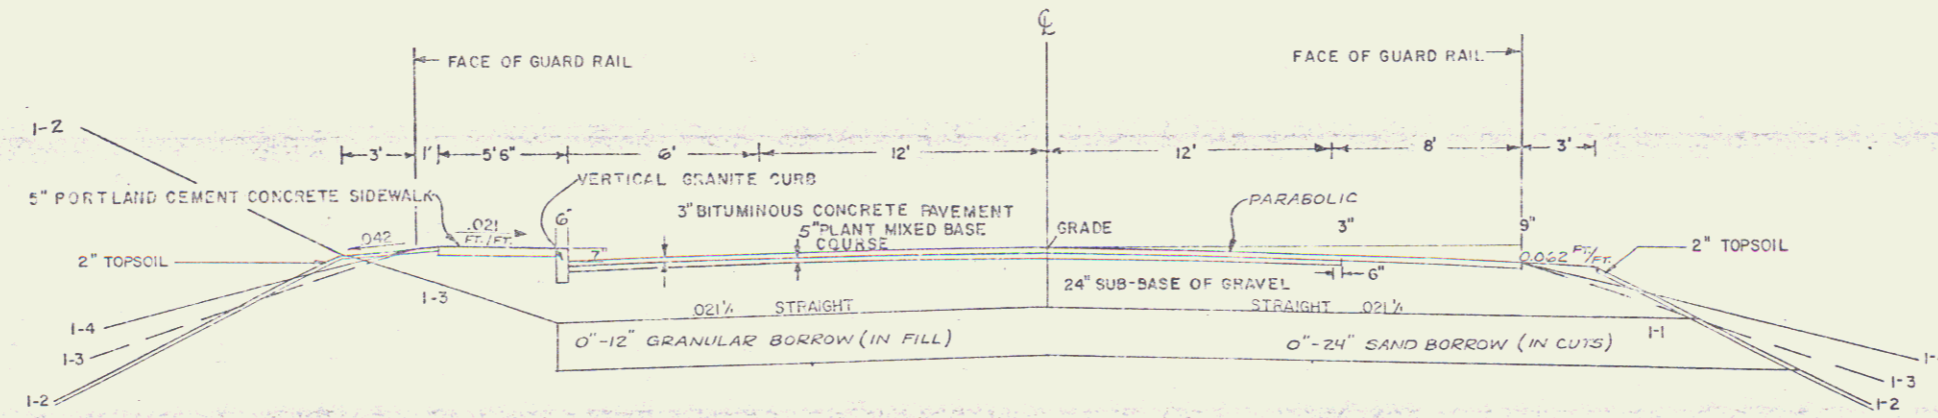

DATUM  
 VERTICAL \_\_\_\_\_  
 HORIZONTAL \_\_\_\_\_

SUPPLIED BY \_\_\_\_\_ DATE \_\_\_\_\_  
 DRAWN BY \_\_\_\_\_ DATE \_\_\_\_\_  
 TRACED BY \_\_\_\_\_ DATE \_\_\_\_\_  
 WESTMINSTER-ROCKINGHAM  
 PROJ. BRS NO. 013 (15)  
 SHEET 3 OF 27