
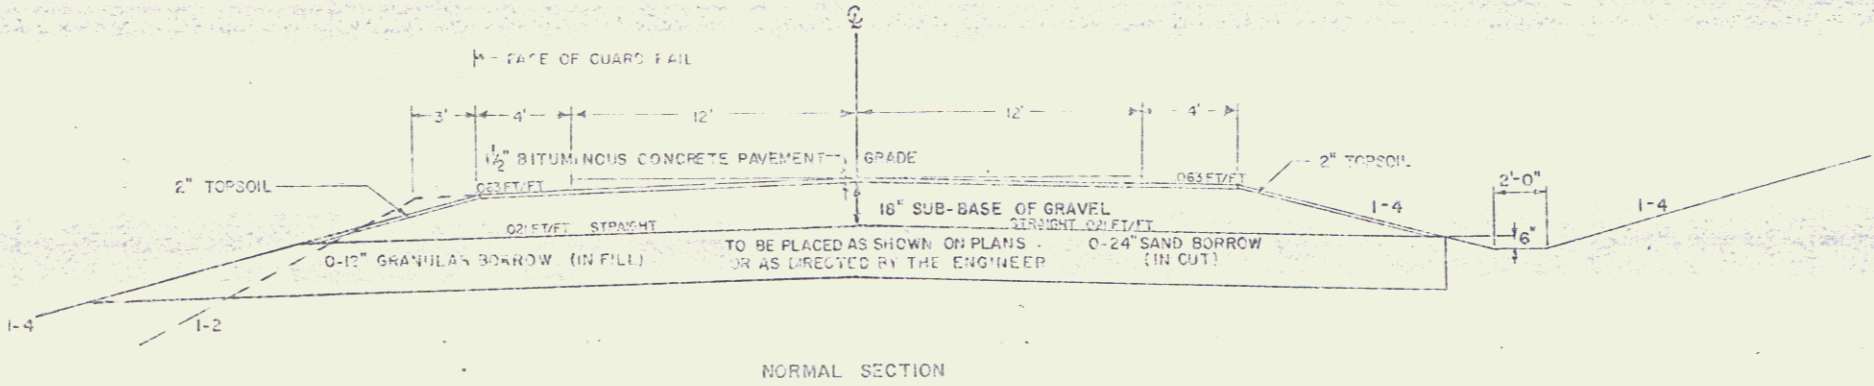


POOR ORIGINAL COPY

TYPICAL SECTIONS (TOWN HIGHWAY 79)

1-1/2" BITUMINOUS CONCRETE PAVEMENT ITEM 40625  
18" SUBBASE OF GRAVEL ITEM 30115  
SHLDRS: 1-1/2" BITUMINOUS CONCRETE PAVEMENT

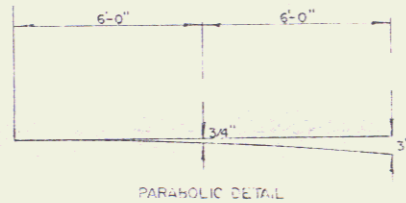

DATUM  
VERTICAL \_\_\_\_\_  
HORIZONTAL \_\_\_\_\_

REVISED BY \_\_\_\_\_ DATE \_\_\_\_\_  
DRAWN BY \_\_\_\_\_ DATE \_\_\_\_\_  
TRACED BY \_\_\_\_\_ DATE \_\_\_\_\_  
WESTMINSTER-ROCKINGHAM  
PROJ. BRS No. OH3(10)  
SHEET 4 OF 27