
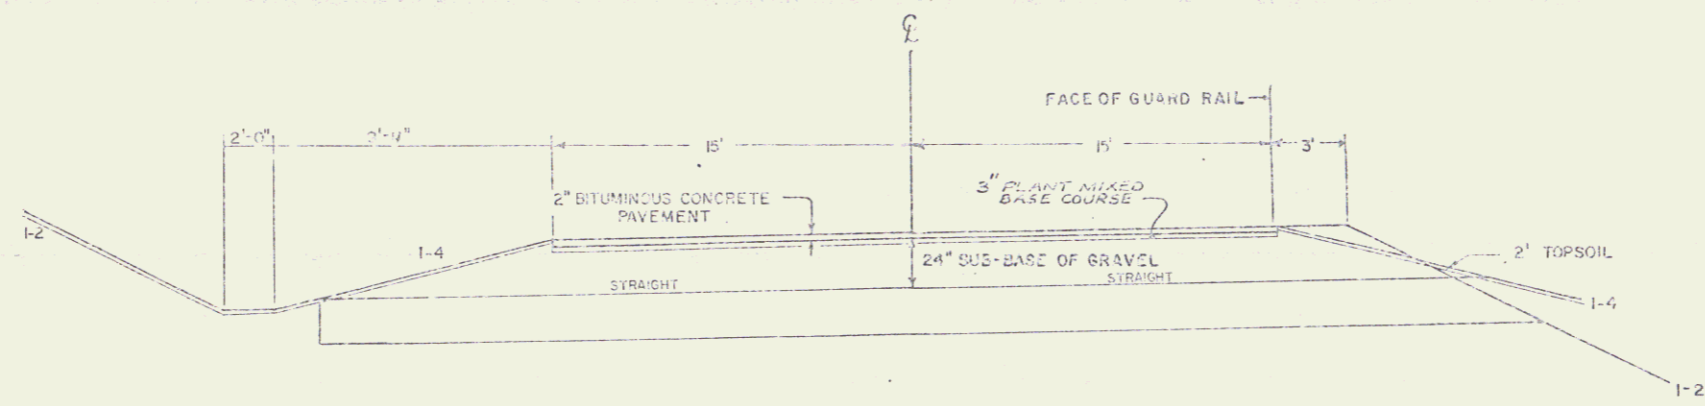
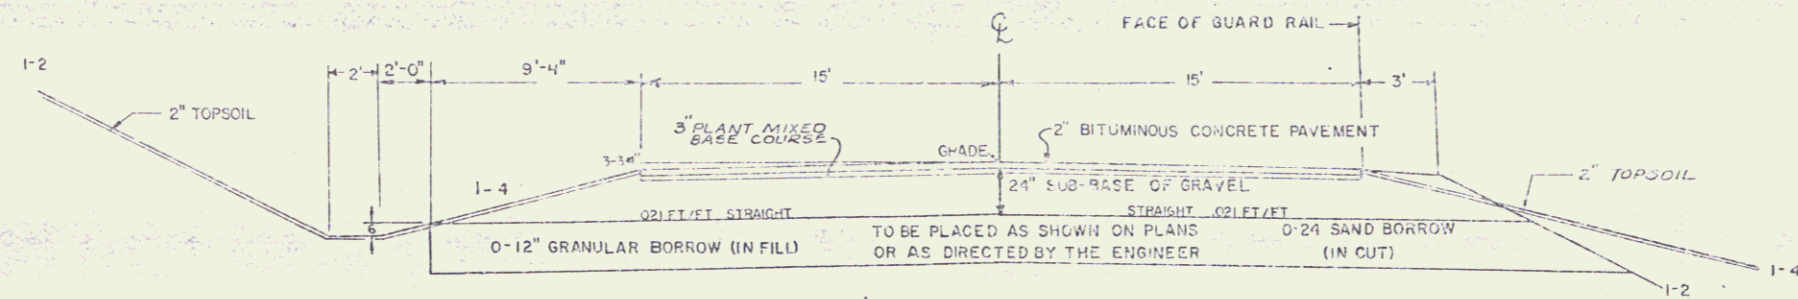


POOR ORIGINAL COPY

TYPICAL SECTIONS (TRUCK LANE)

- 2 1/2" BITUMINOUS CONCRETE PAVEMENT ITEM 406.25
- 3" PLANT MIXED BASE COURSE ITEM 303.25
- 24" SUB-BASE OF GRAVEL ITEM 301.15

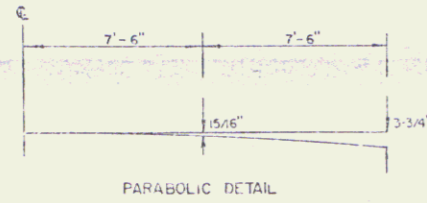

MAXIMUM BANKED SECTION (.017 FT/FT)

DATUM
VERTICAL _____
HORIZONTAL _____

DESIGNED BY _____ DATE _____
DRAWN BY _____ DATE _____
TRACED BY _____ DATE _____
WESTMINSTER-ROCKINGHAM
PROJ. ERS NO. 013 (15)
SHEET 5 OF 27