


MAG. 1985

ON VT. RT. 12, 5' RT. OF  
STA. 298+44.5 S.I.P.  
GMP 04/33  
U.S. ELEV. 533.17

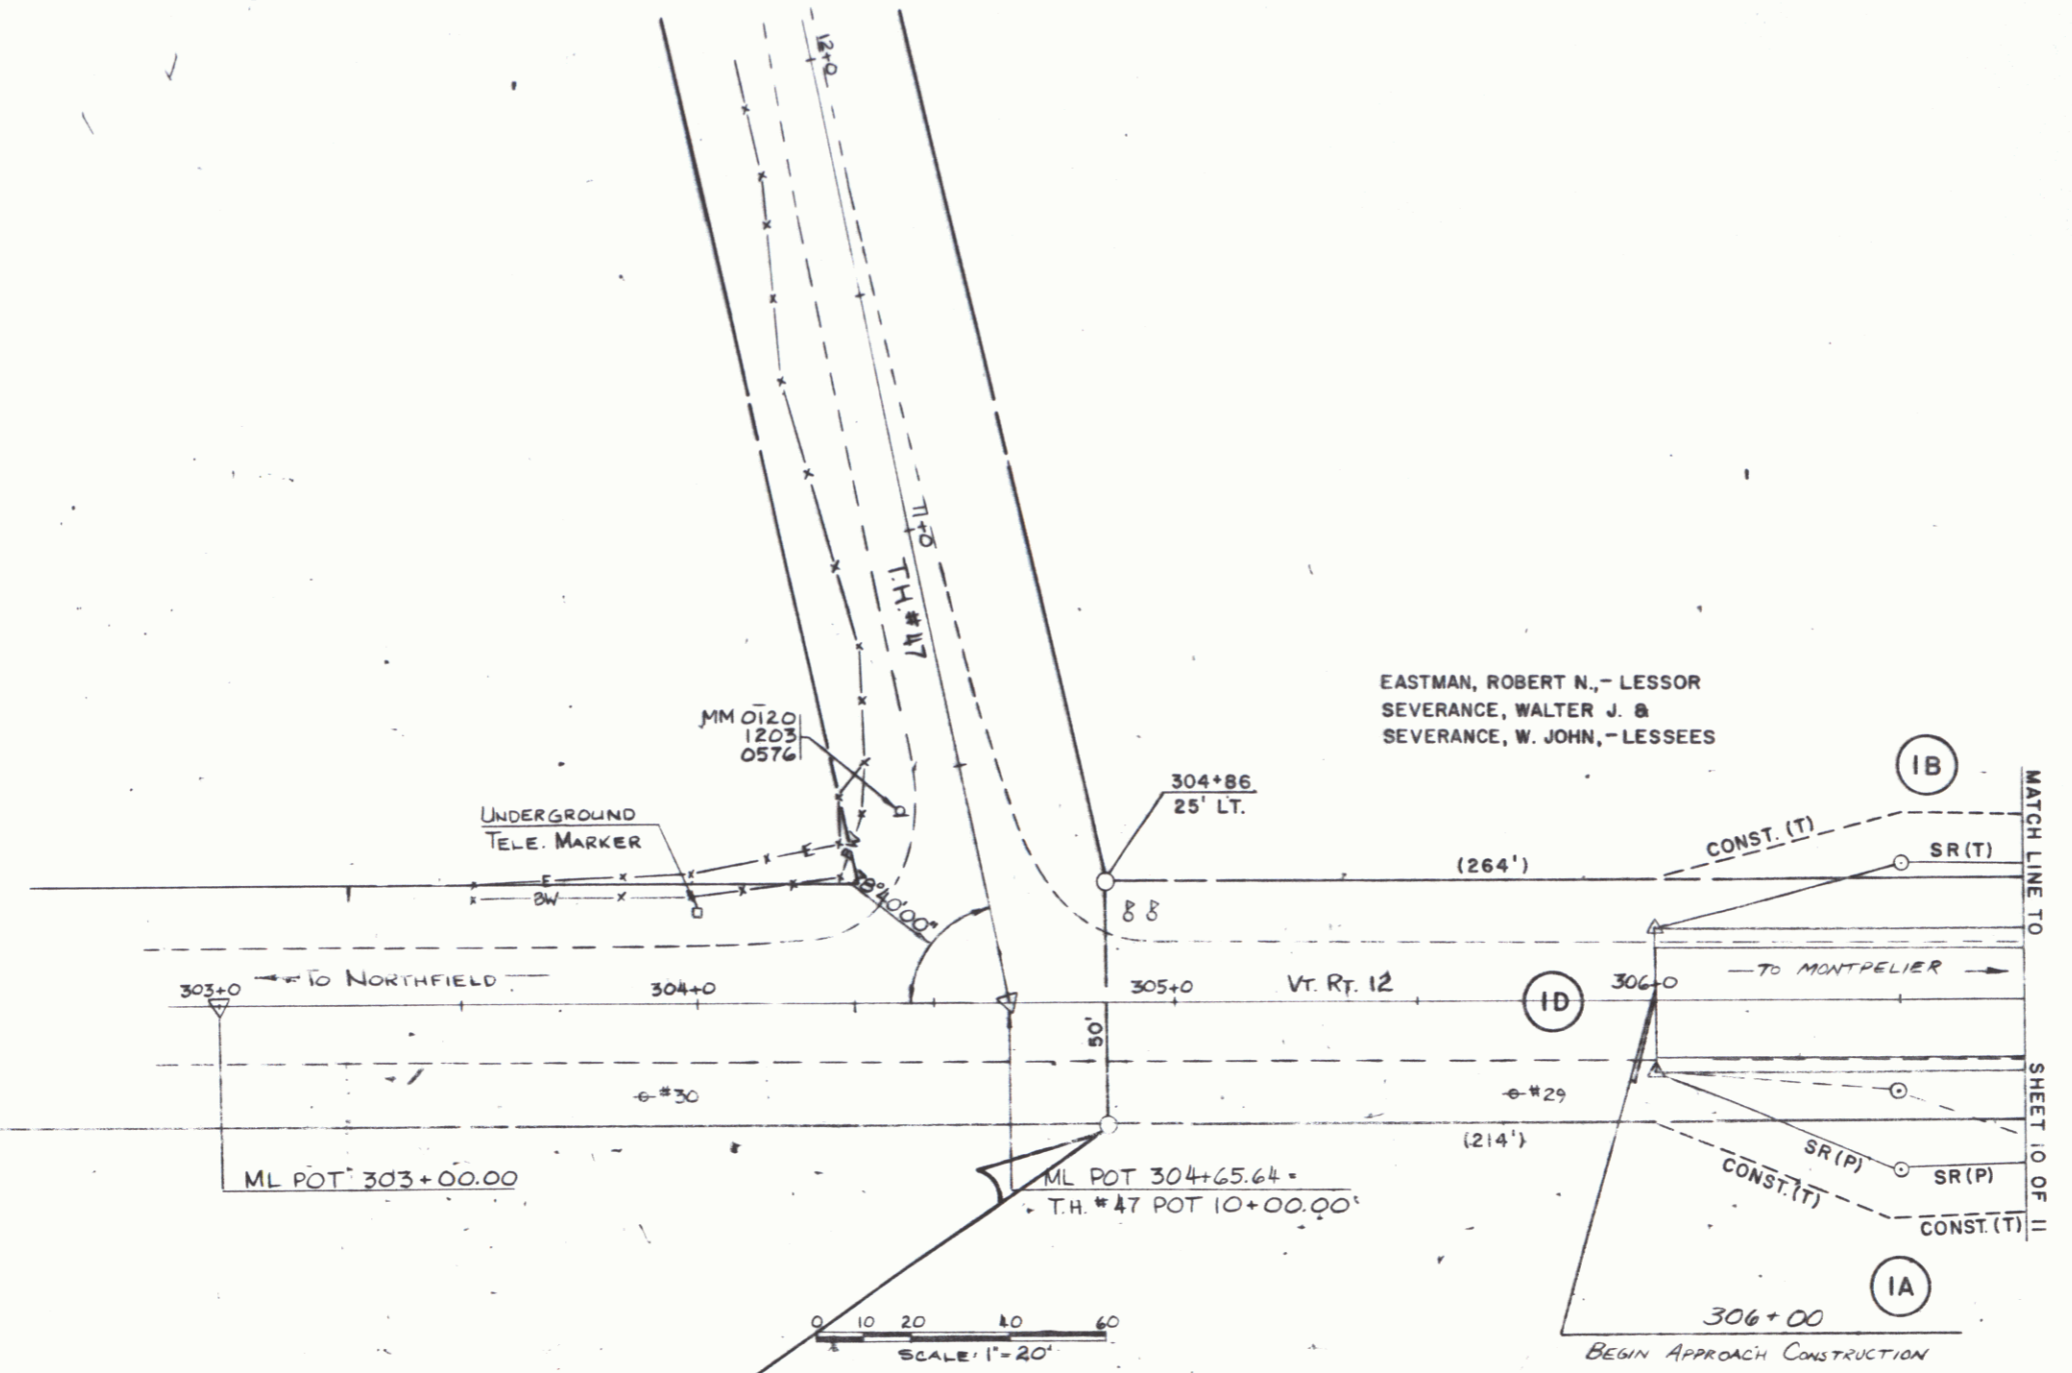

EASTMAN, ROBERT N., - LESSOR  
SEVERANCE, WALTER J. &  
SEVERANCE, W. JOHN, - LESSEES

EASTMAN, ROBERT N., - LESSOR  
SEVERANCE, WALTER J. &  
SEVERANCE, W. JOHN, - LESSEES

BEGIN R.O.W. PROJECT  
BRS 0241(16) STA. 304+86 25' RT.

TEMPORARY 4" YELLOW LINE  
306+00 - 309+00 (Dbl. L.)

TEMPORARY 4" WHITE LINE  
306+00 RT. - 314+00 RT.  
306+00 LT. - 308+80 LT.

4" YELLOW LINE  
306+00 - 309+00 (Dbl. L.)

4" WHITE LINE  
306+00 RT. - 314+00 RT.  
306+00 LT. - 308+80 LT.

DATUM  
VERTICAL NGVD 1929  
HORIZONTAL N/A

11-29-93 REVISION 1

SURVEYED BY C. REED DATE 2/85  
 DRAWN BY T. SIKORA DATE 4/85  
 TRACED BY P.M. PELKEY DATE 5/85

**BERLIN**  
 BRS 0241(16) **4**  
 R.O.W. SHEET 9 OF 11 SHEETS