


MAG 1985

DOG RIVER

SLAYTON, MARIETTE

END R.O.W. PROJECT  
BRS 0241(16) STA. 314+10 27' RT.

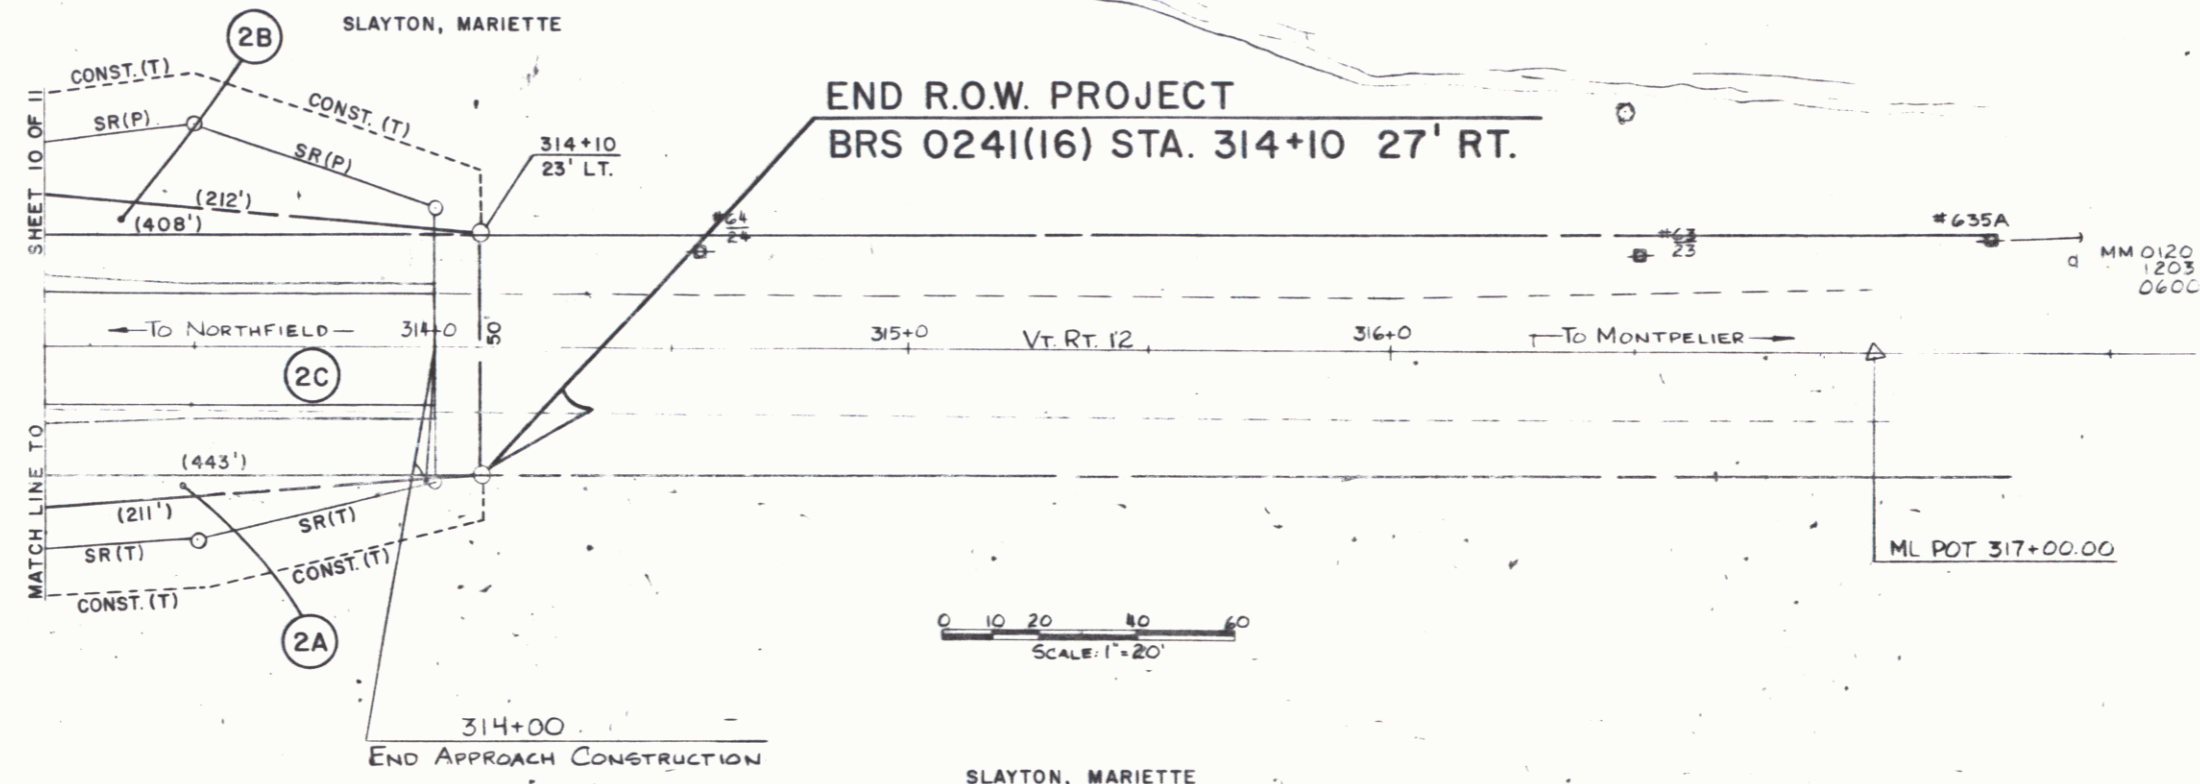

0 10 20 40 60  
SCALE: 1"=20'

SLAYTON, MARIETTE

TEMPORARY 4" YELLOW LINE  
309+40 - 314+00 (Dbl. E)

TEMPORARY 4" WHITE LINE  
306+00 RT. - 314+00 RT.  
309+60 LT. - 314+00 LT.

4" YELLOW LINE  
309+40 - 314+00 (Dbl. E)

4" WHITE LINE  
306+00 RT. - 314+00 RT.  
309+60 LT. - 314+00 LT.

DATUM	
VERTICAL	NGVD 1929
HORIZONTAL	N/A

SURVEYED BY	C. REED	DATE	2/85
DRAWN BY	J. SKORA	DATE	4/85
TRACED BY	F.M. PELKEY	DATE	5/85
<b>BERLIN</b>			
BRS 0241(16) 6			
R.O.W. SHEET (1) OF 11 SHEETS			