

**BREAKAWAY CABLE TERMINALS**  
 LT RT  
 11-63J-11-88.3I 10-97.59-11-22.59  
 14-60J-14-85.1I

**TEMPORARY 4" WHITE LINE**  
 10-75 LT - 18-50 LT (12' LT)  
 10-75 RT - 18-50 RT (12' RT)

**TEMPORARY 4" YELLOW LINE**  
 10-75 - 18-50 (CL.DBL)

**DURABLE RAILROAD CROSSING SYMBOL**  
 11-05 LT

**TEMPORARY RAILROAD CROSSING SYMBOL**  
 11-05 LT

**STEEL BEAM GUARD RAIL/WOOD POSTS**  
 LT RT  
 11-88.3I-12-13.3I 11-22.59-12-22.59  
 13-67I-13-RADIUS PANEU 14-35J-14-60J

**GUARD RAIL APPROACH SECTION TYPE I**  
 LT RT  
 12-13.3I-12-63.3I 12-22.59-12-72.59  
 12-13.3I-12-63.3I 13-85J-14-35J


**BRIDGE RAILING, 2 RAIL GALVANIZED BOX BEAM**  
 LT RT  
 12-63.3I-13-80.70 12-72.59-13-85.1I

**CONSTRUCT DRIVE**  
 1-1+00 LT 16' WIDE (GRAVEL)  
 11-30 LT 24' WIDE (GRAVEL)

**CONSTRUCT TURNOUT**  
 14+85 RT - 17+85 RT

**BEGIN R.O.W. PROJECT**  
**BRF 034-3(13)S STA. 9+88 50' LT.**


**END R.O.W. PROJECT**  
**BRF 034-3(13)S STA. 19+01 50' LT.**

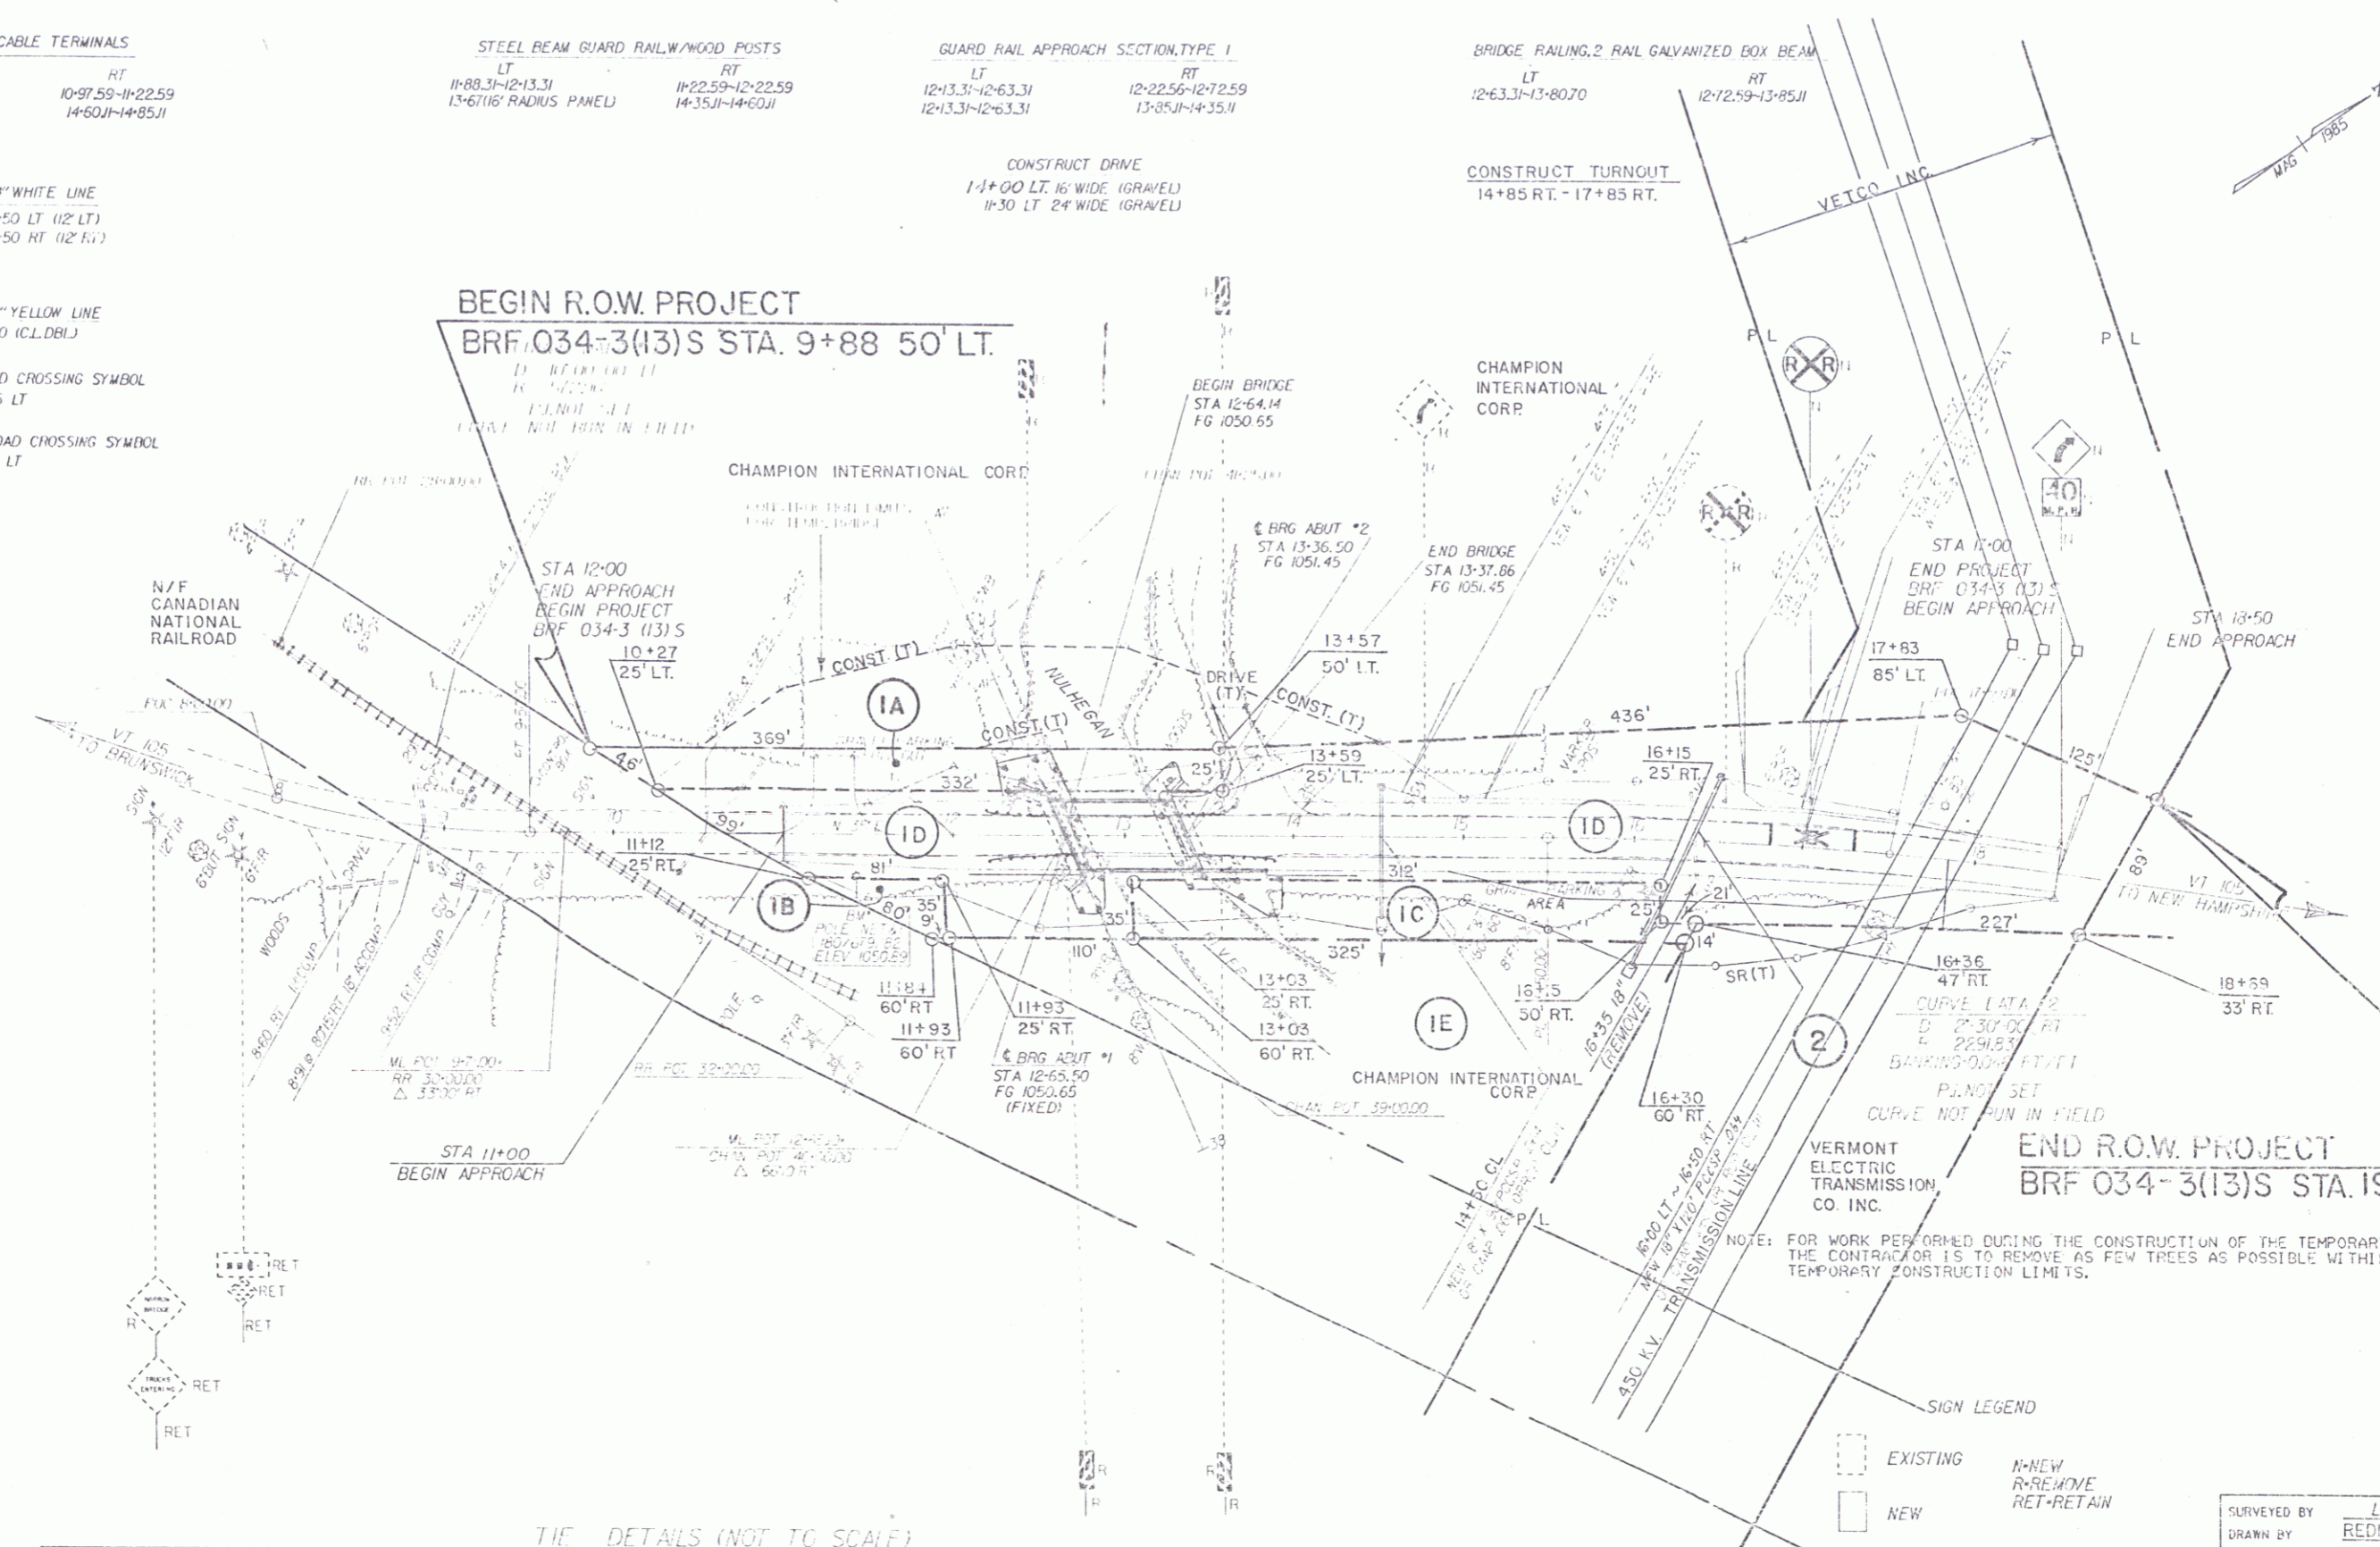

NOTE: FOR WORK PERFORMED DURING THE CONSTRUCTION OF THE TEMPORARY BRIDGE, THE CONTRACTOR IS TO REMOVE AS FEW TREES AS POSSIBLE WITHIN THE TEMPORARY CONSTRUCTION LIMITS.

**SIGN LEGEND**  
 [Symbol] EXISTING  
 [Symbol] NEW  
 [Symbol] N-NEW  
 [Symbol] R-REMOVE  
 [Symbol] RET-RETAIN

**TIE DETAILS (NOT TO SCALE)**

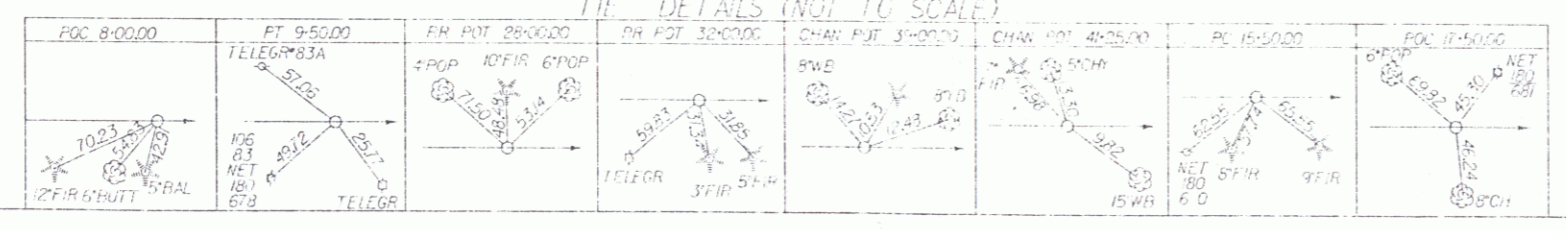

**DATUM**  
 VERTICAL NGVD 1929  
 HORIZONTAL N/A

0 50 100  
 SCALE

SURVEYED BY LEWIN DA. 25  
 DRAWN BY REDMOND DATE  
 SQUAD LEADER HEDGES  
 DESIGN FILE NO. ZG0450.103178F105.DGN  
 PRF FILE 78F105L1 DATE PLOTTED 3-MAY-1990

**BLOOMFIELD**  
**BRF 034-3(13)S**  
 ROW SHEET 7 OF 7

JAN 06 1993 7