



MAINLINE
TYPICAL ROADWAY SECTION
BANKED

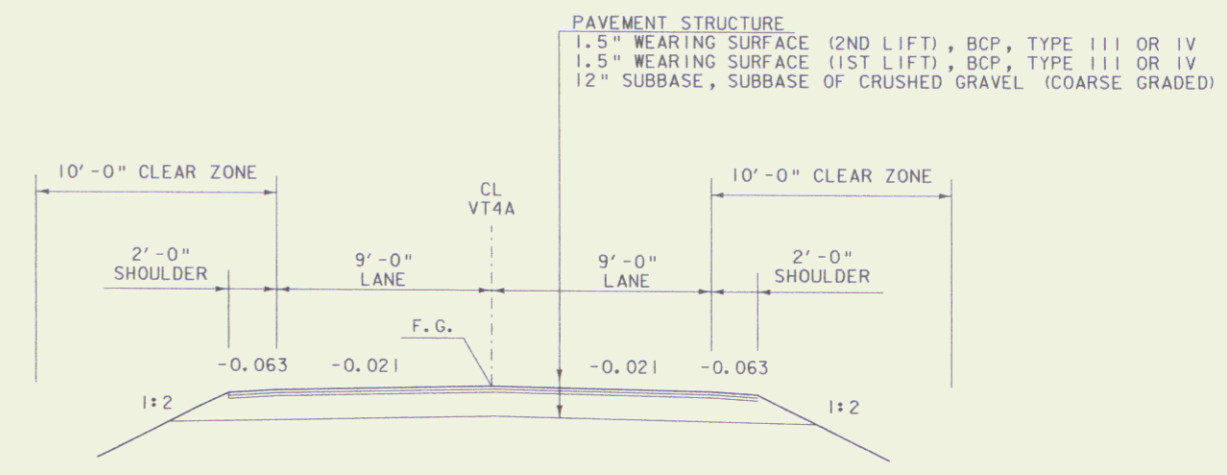


TH 8
TYPICAL ROADWAY SECTION
NORMAL CROWN

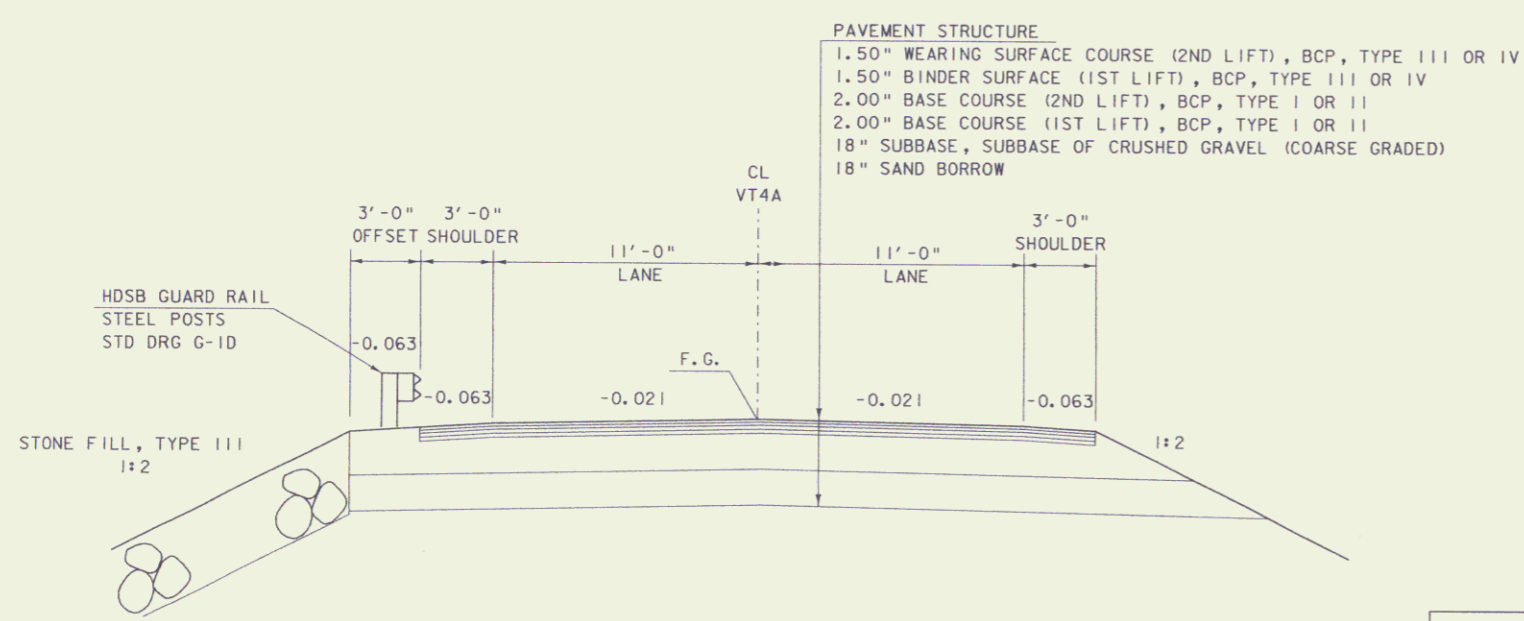

MAINLINE
TYPICAL ROADWAY SECTION
NORMAL CROWN

MATERIAL ITEM	TOLERANCE
PAVEMENT SURFACE COURSE	± 1/4" TOTAL THICKNESS
PAVEMENT BASE COURSE	± 1/2"
AGGREGATE SURFACE COURSE	± 1/2"
SUBBASE	± 1"
SAND BORROW	± 1"
GRANULAR BORROW	± 1"

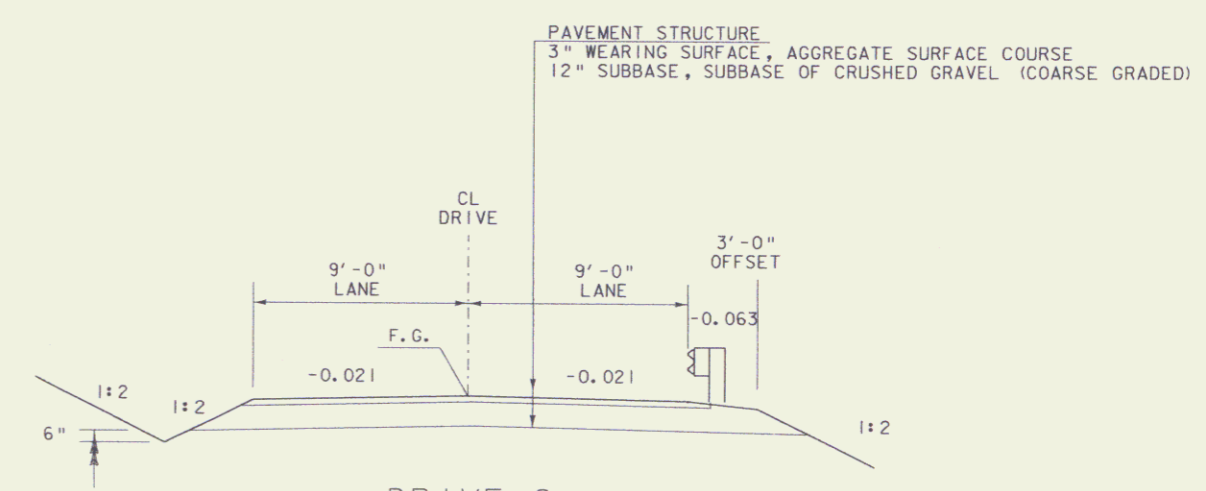

DRIVE 2
TYPICAL ROADWAY SECTION
NORMAL CROWN

TYPICAL SECTIONS
ROADWAY

SEP 16 2008

SCALE 1/4" = 1'-0"

PROJECT NAME: CASTLETON	PLOT DATE: 05-JUL-2005
PROJECT NUMBER: RS 0142(10)	DRAWN BY: T. LACKEY
FILE NAME: sfi93t.x3.1	CHECKED BY:
PROJECT MANAGER: R. WHITCOMB	ROW SHEET 5 OF 14
DESIGNED BY: T. LACKEY	
78f93/str/sfi93xsl.dgn	