
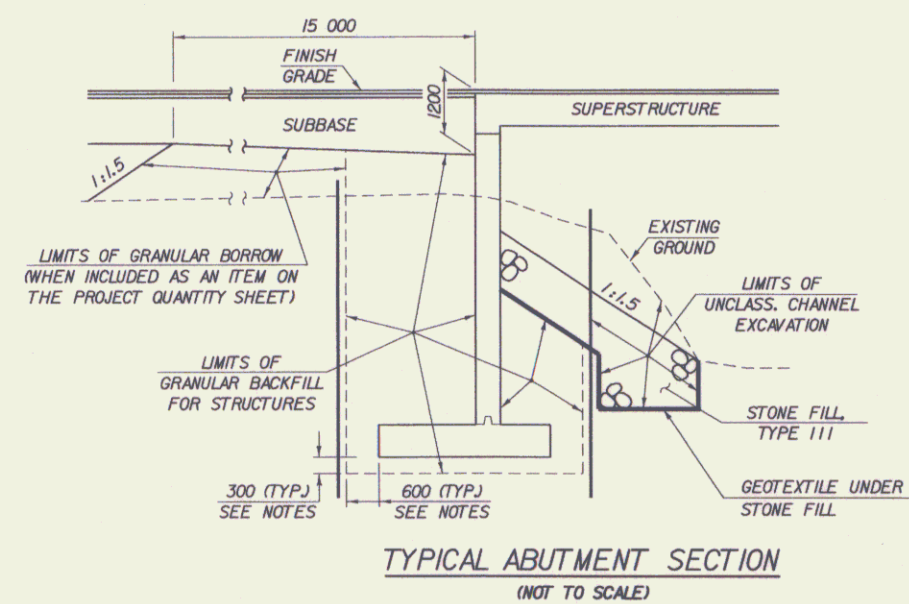
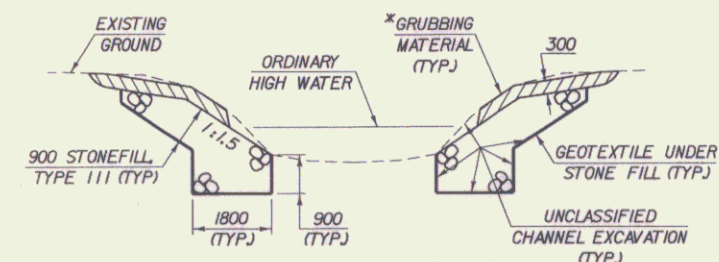
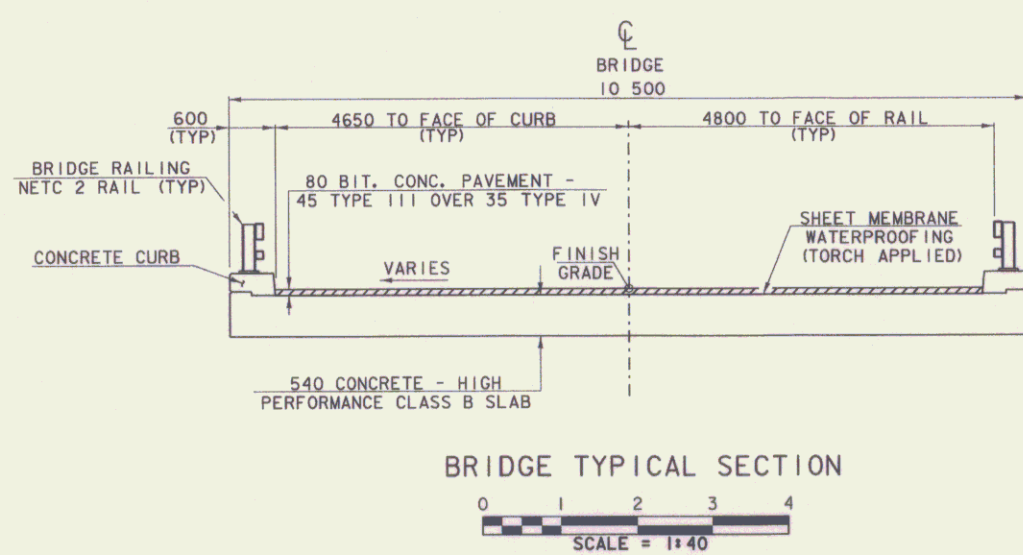
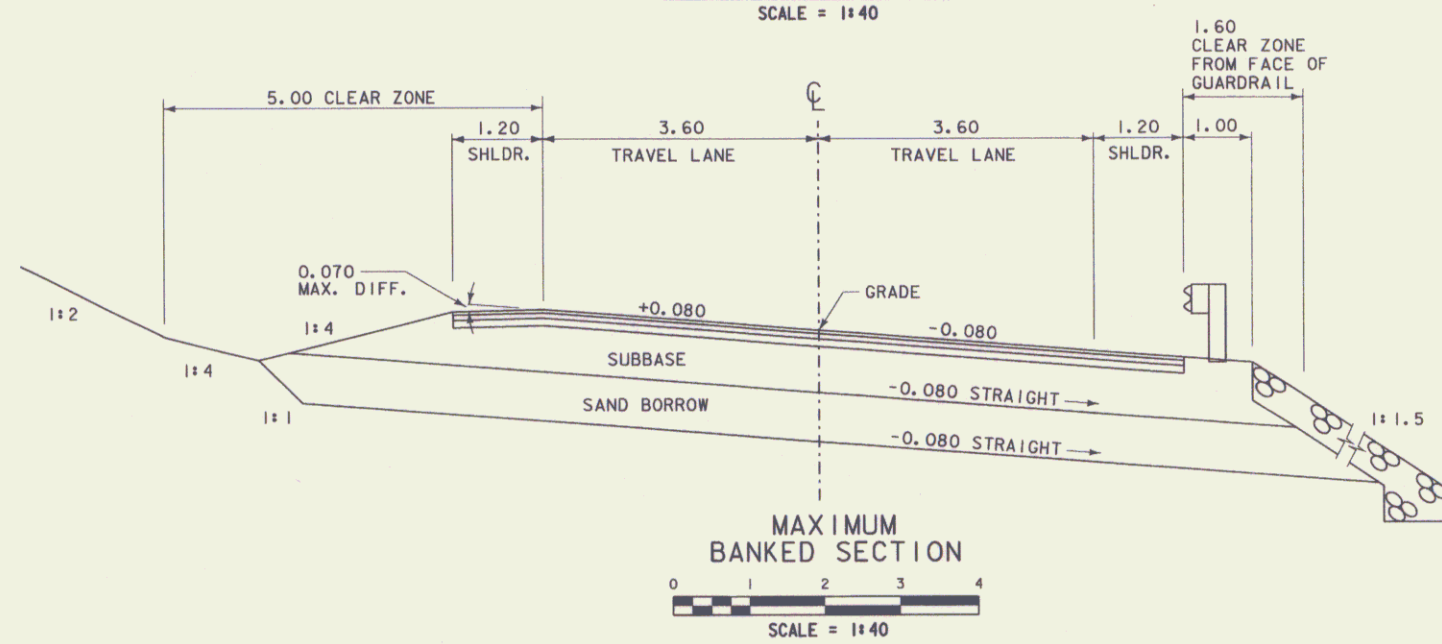


45 BITUMINOUS CONCRETE PAVEMENT (TYPE III)
 70 BITUMINOUS CONCRETE PAVEMENT (TYPE II)
 100 BITUMINOUS CONCRETE PAVEMENT (TYPE I)
 610 DENSE GRADED CRUSHED STONE
 560 SAND BORROW (AS NECESSARY TO MEET SUBGRADE)

SHOULDERS: 215mm BITUMINOUS CONCRETE PAVEMENT
 (45mm TYPE III OVER 70 mm TYPE II OVER 100 mm TYPE I)

MATERIAL TOLERANCES	
PAVEMENT (TOTAL DEPTH)	±5 mm
SUBBASE	±30 mm
SAND	±30 mm

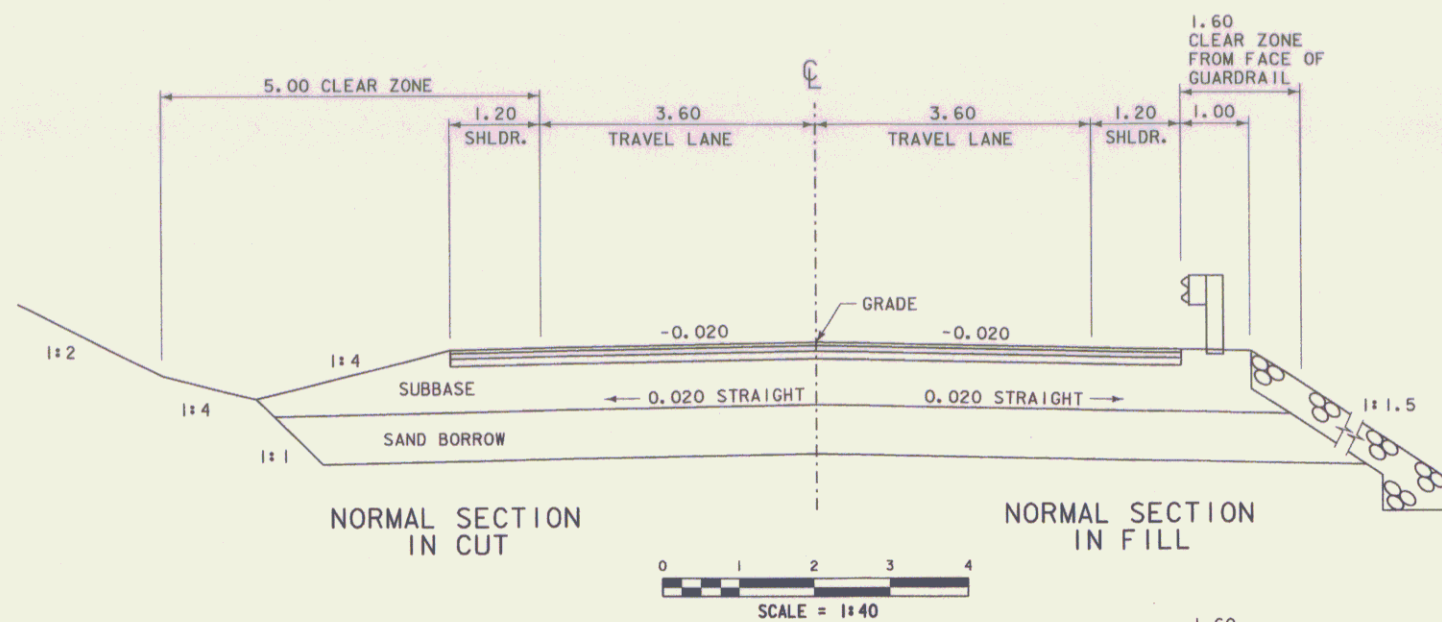

COFFERDAM NOTES

1. COFFERDAM LIMITS TO BE DETERMINED BY THE CONTRACTOR.
2. THE PAY LIMITS OF COFFERDAM EXCAVATION, EARTH* AND "COFFERDAM EXCAVATION, ROCK" SHALL BE 600 OUTSIDE THE PERIMETER OF THE FOOTING, UP TO EXISTING GROUND OR BOTTOM OF SUBBASE, WHICHEVER IS LOWER.
3. 300 UNDERCUT AS DETERMINED NECESSARY BY THE RESIDENT ENGINEER.
4. ALL COFFERDAM EXCAVATION WHICH IS OUTSIDE THE INDICATED COFFERDAM PAY LIMITS SHALL BE PAID FOR AT THE CONTRACT UNIT PRICE FOR UNCLASSIFIED CHANNEL EXCAVATION.

TYPICAL SECTIONS

PROJECT NAME:	EAST MONTPELIER
PROJECT NUMBER:	STP FECC F 037-2(4)S
FILE NAME:	str5/78f200/sf200typ.dgn
PROJECT LEADER:	C. Keller
DESIGNED BY:	G. Shangraw
PLOT DATE:	24-JUN-2009
CHECKED BY:	
R.O.W. SHEET	2 OF 17 SHEETS

THIS PROJECT IS A/K/A
 EAST MONTPELIER STP 037-2(9)