

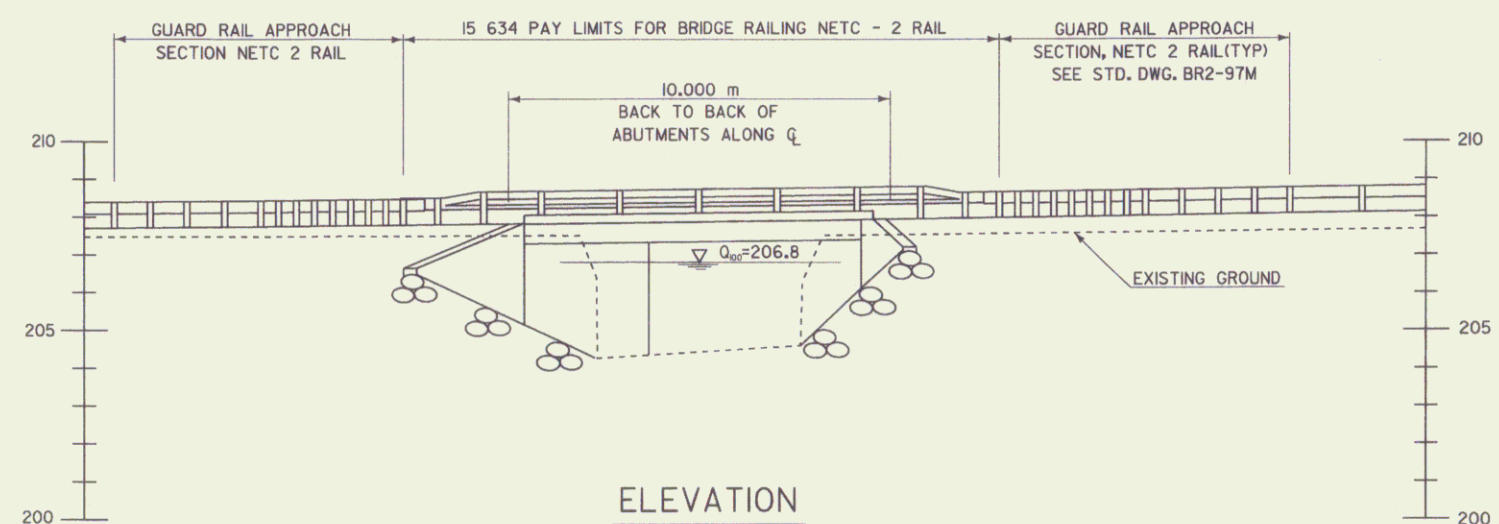


PLAN

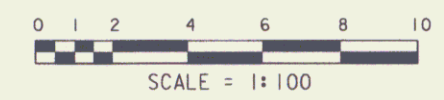

ELEVATION

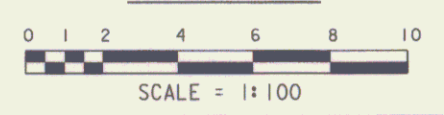

THIS PROJECT IS A/K/A
EAST MONTPELIER STP 037-2(9)

PLAN & ELEVATION

PROJECT NAME:	EAST MONTPELIER	PLOT DATE:	24-JUN-2009
PROJECT NUMBER:	STP FEGC F 037-2(4)S	DRAWN BY:	G. Shangraw
FILE NAME:	str5/78f200/sf200pe.dgn	CHECKED BY:	
PROJECT LEADER:	C. Keller	R.O.W. SHEET	3 OF 17 SHEETS
DESIGNED BY:	sf200pe.l		