


DATUM  
 VERTICAL NGVD 1929  
 HORIZONTAL N/A

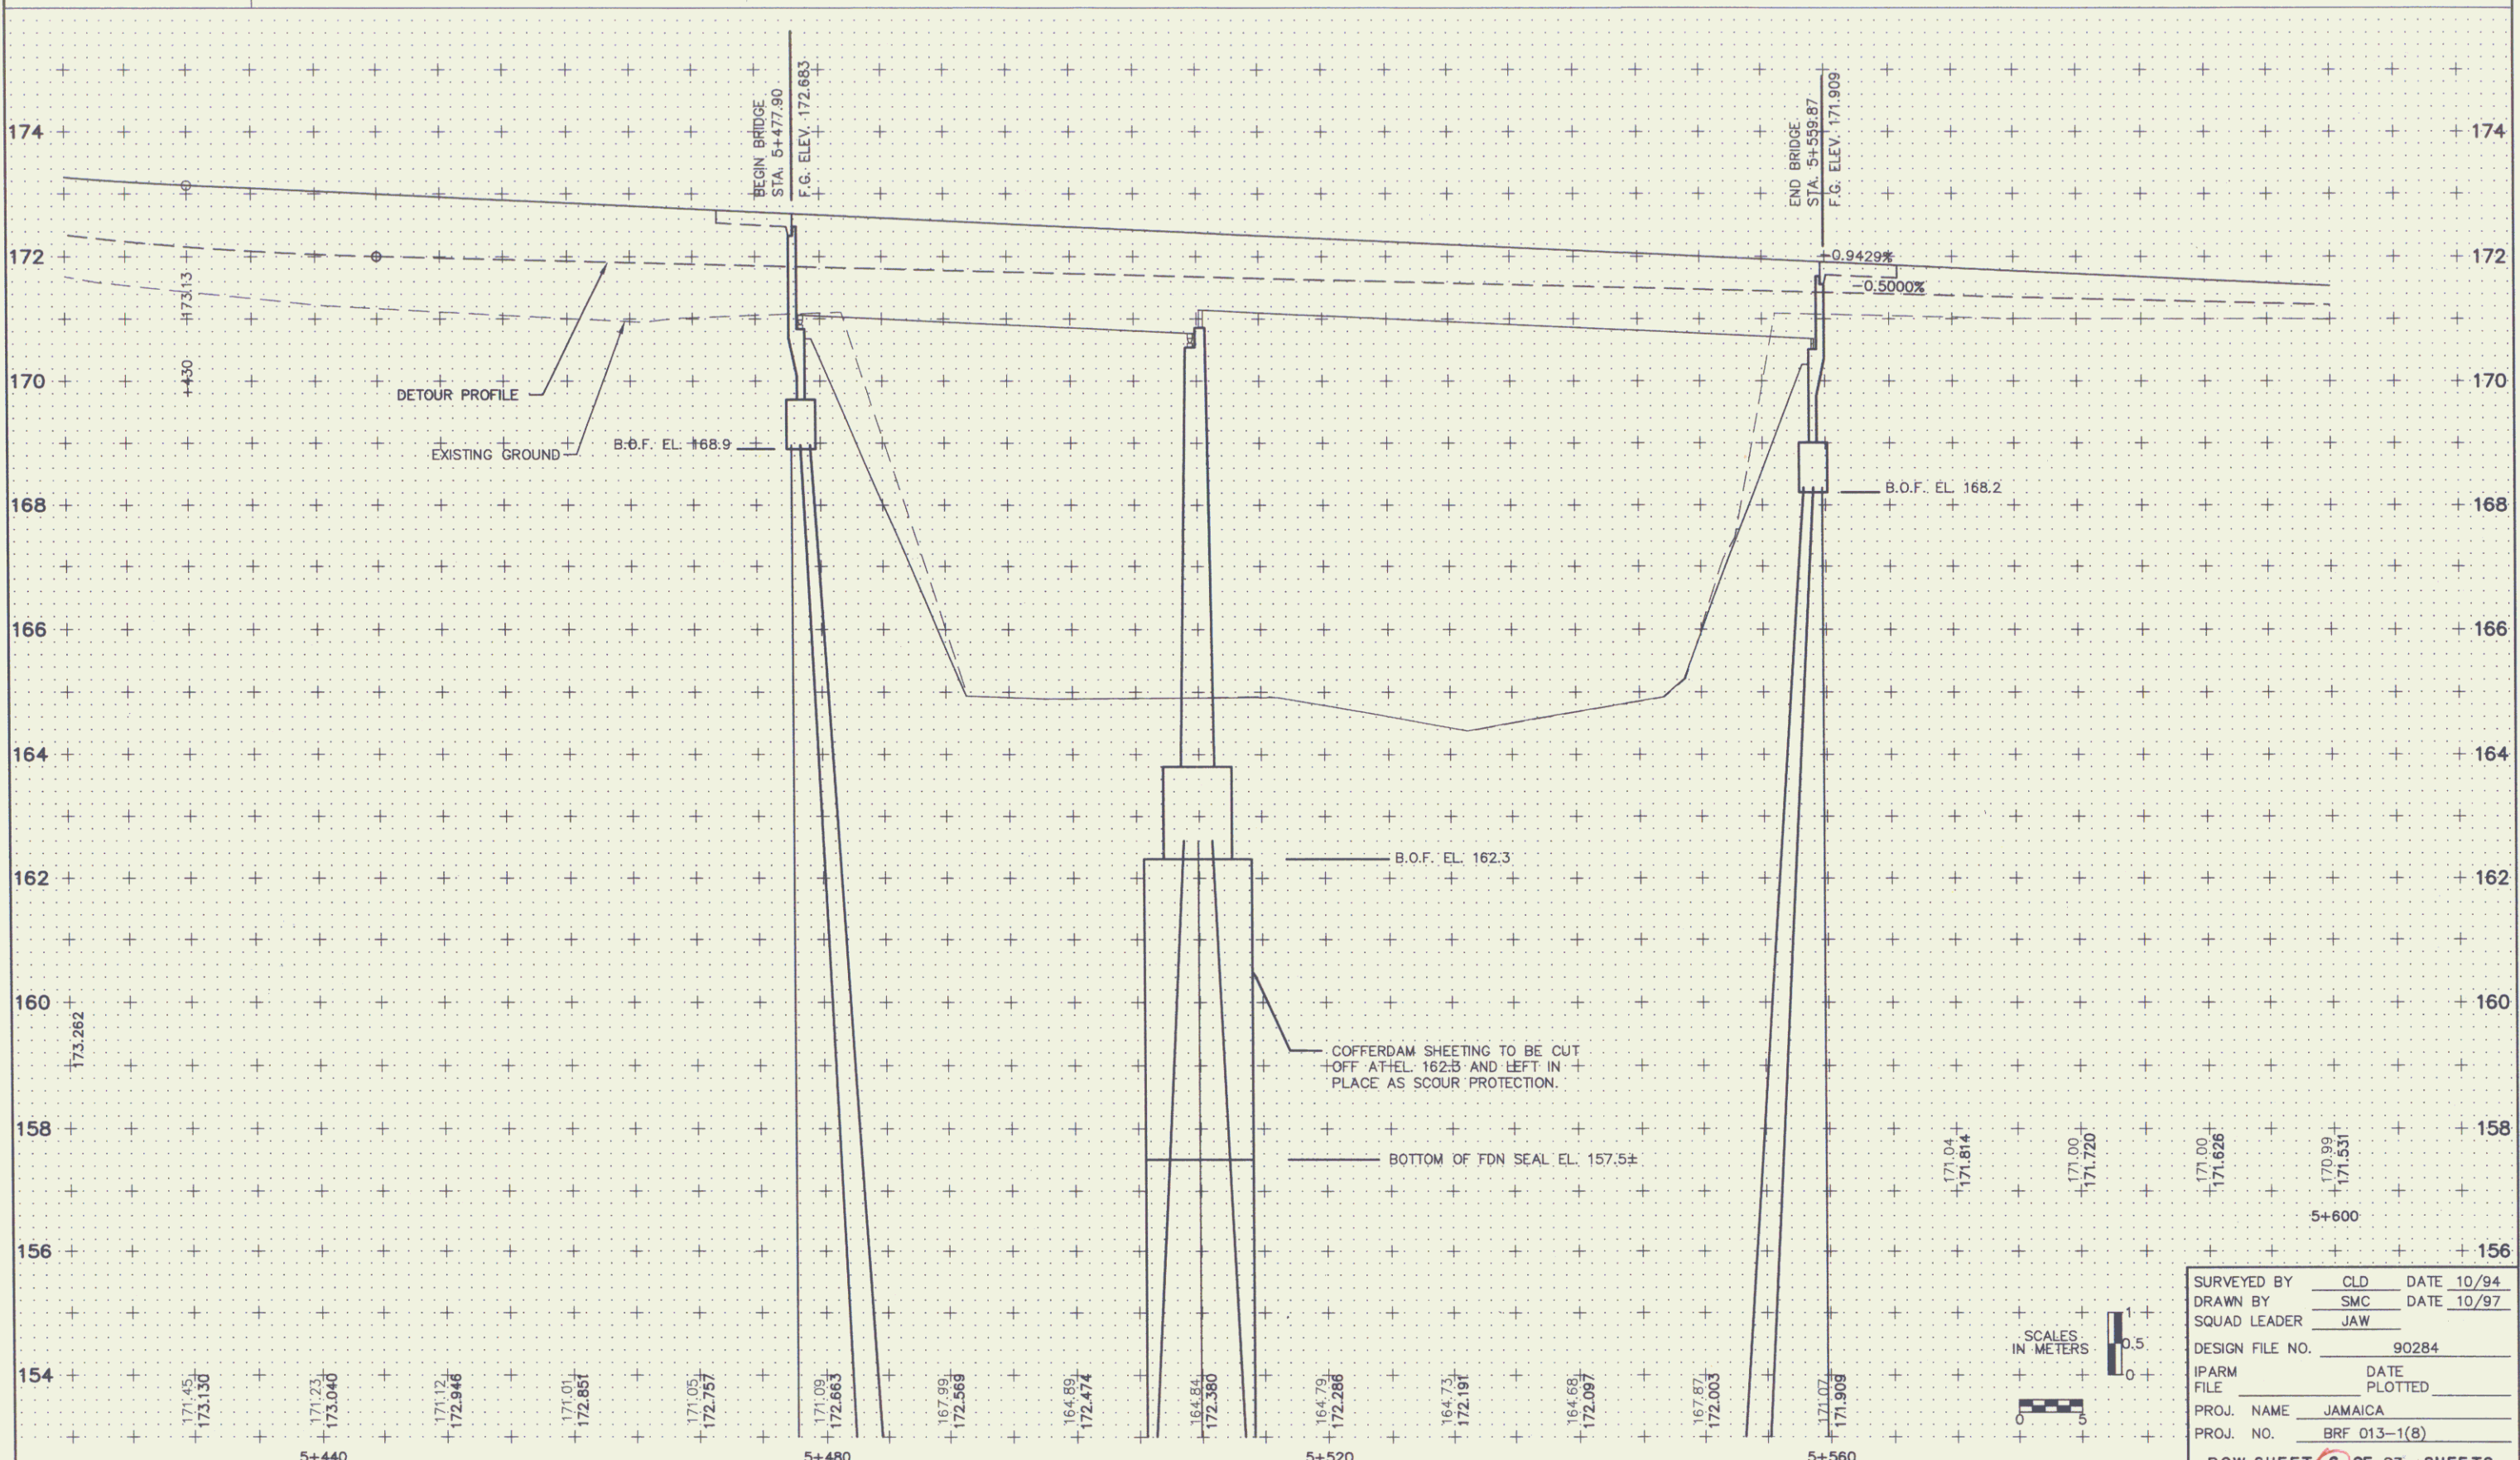

SURVEYED BY	CLD	DATE	10/94
DRAWN BY	SMC	DATE	10/97
SQUAD LEADER	JAW		
DESIGN FILE NO.	90284		
IPARM FILE	DATE PLOTTED		
PROJ. NAME	JAMAICA		
PROJ. NO.	BRF 013-1(8)		

90284PRO.dwg 05/18/00 11:43:32 AM AM EDT