


DATUM  
 VERTICAL NGVD 1929  
 HORIZONTAL N/A

SCALE IN METERS  
 0 5 10

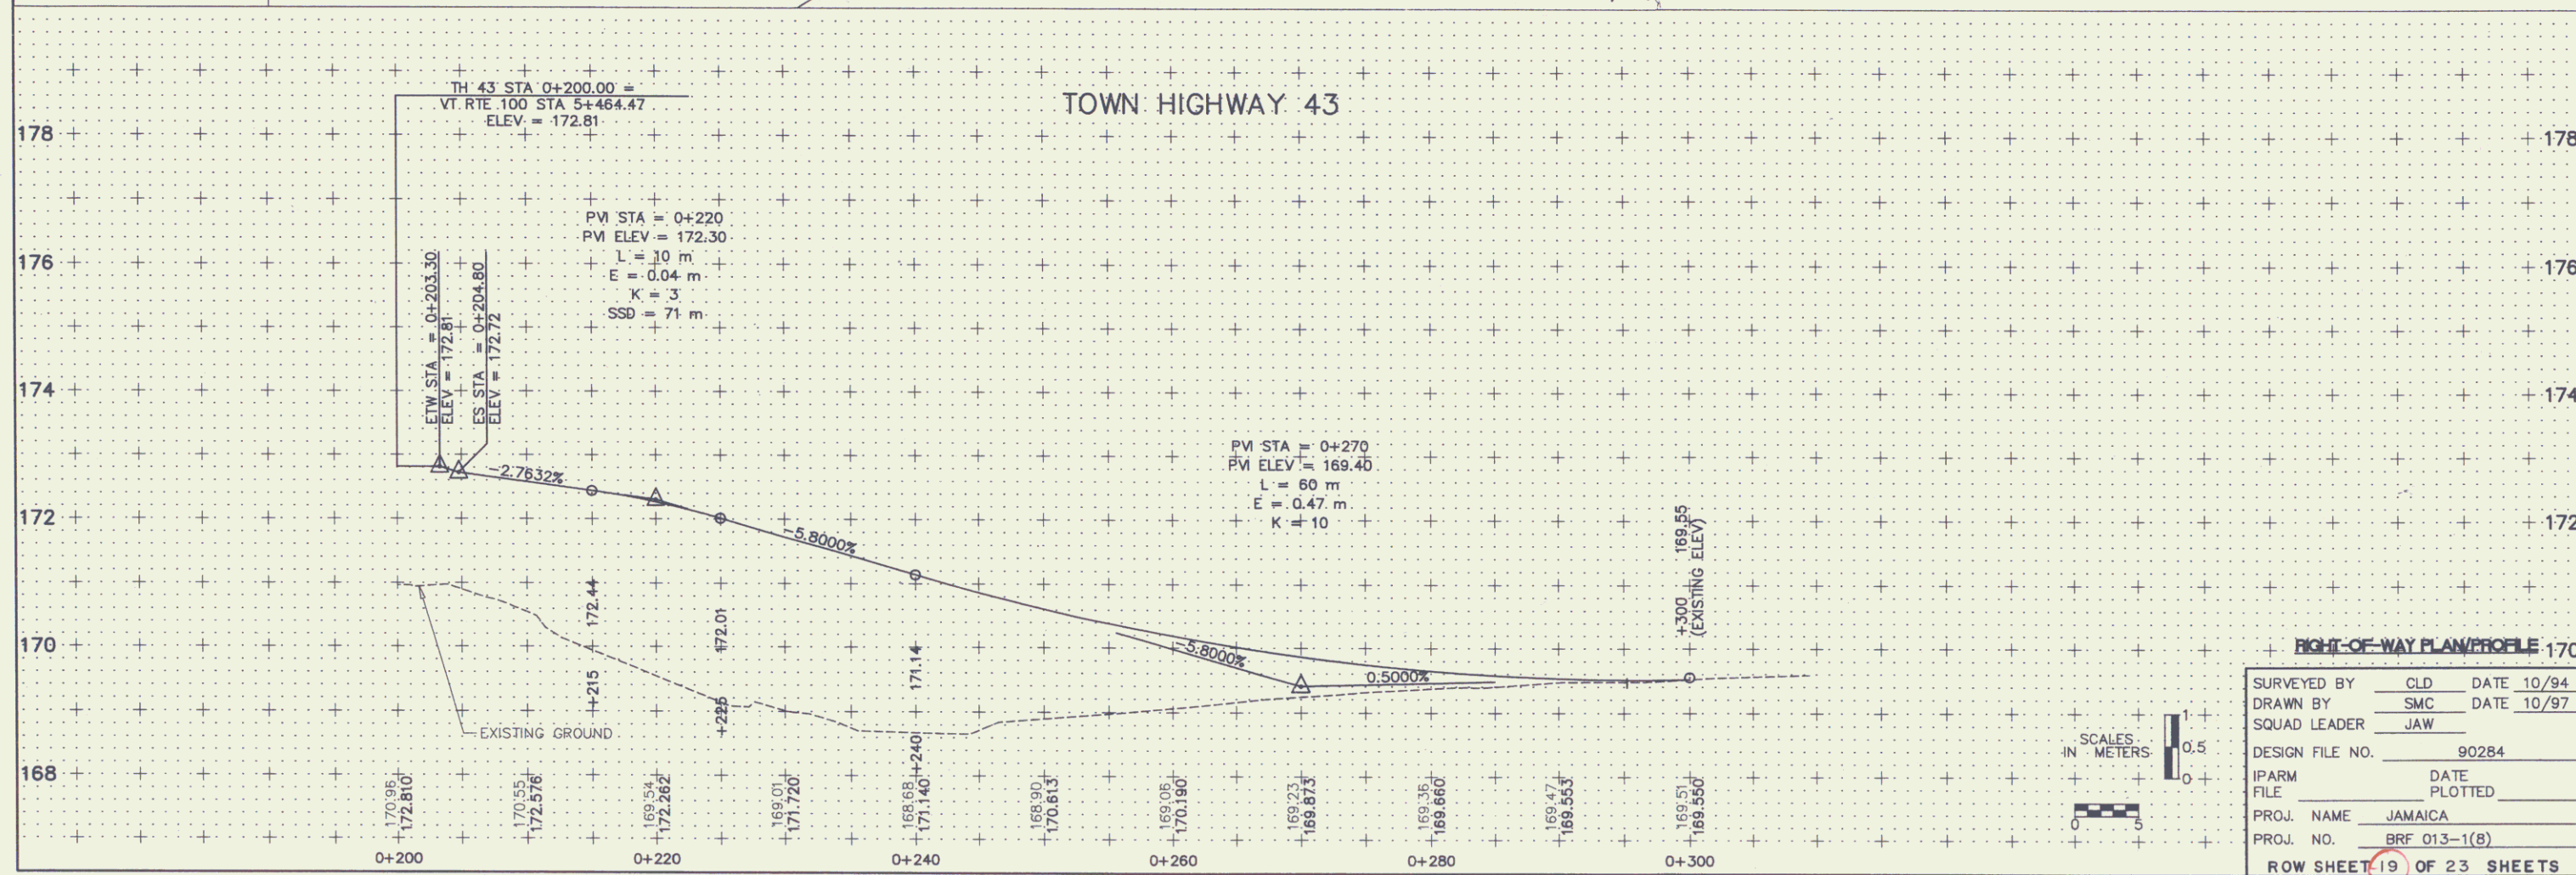

RIGHT-OF-WAY PLAN/PROFILE 170

SURVEYED BY	CLD	DATE	10/94
DRAWN BY	SMC	DATE	10/97
SQUAD LEADER	JAW		
DESIGN FILE NO.	90284		
IPARM FILE	DATE PLOTTED		
PROJ. NAME	JAMAICA		
PROJ. NO.	BRF 013-1(B)		
ROW SHEET	19	OF	23 SHEETS