



# US 2 PROPOSED PROFILE

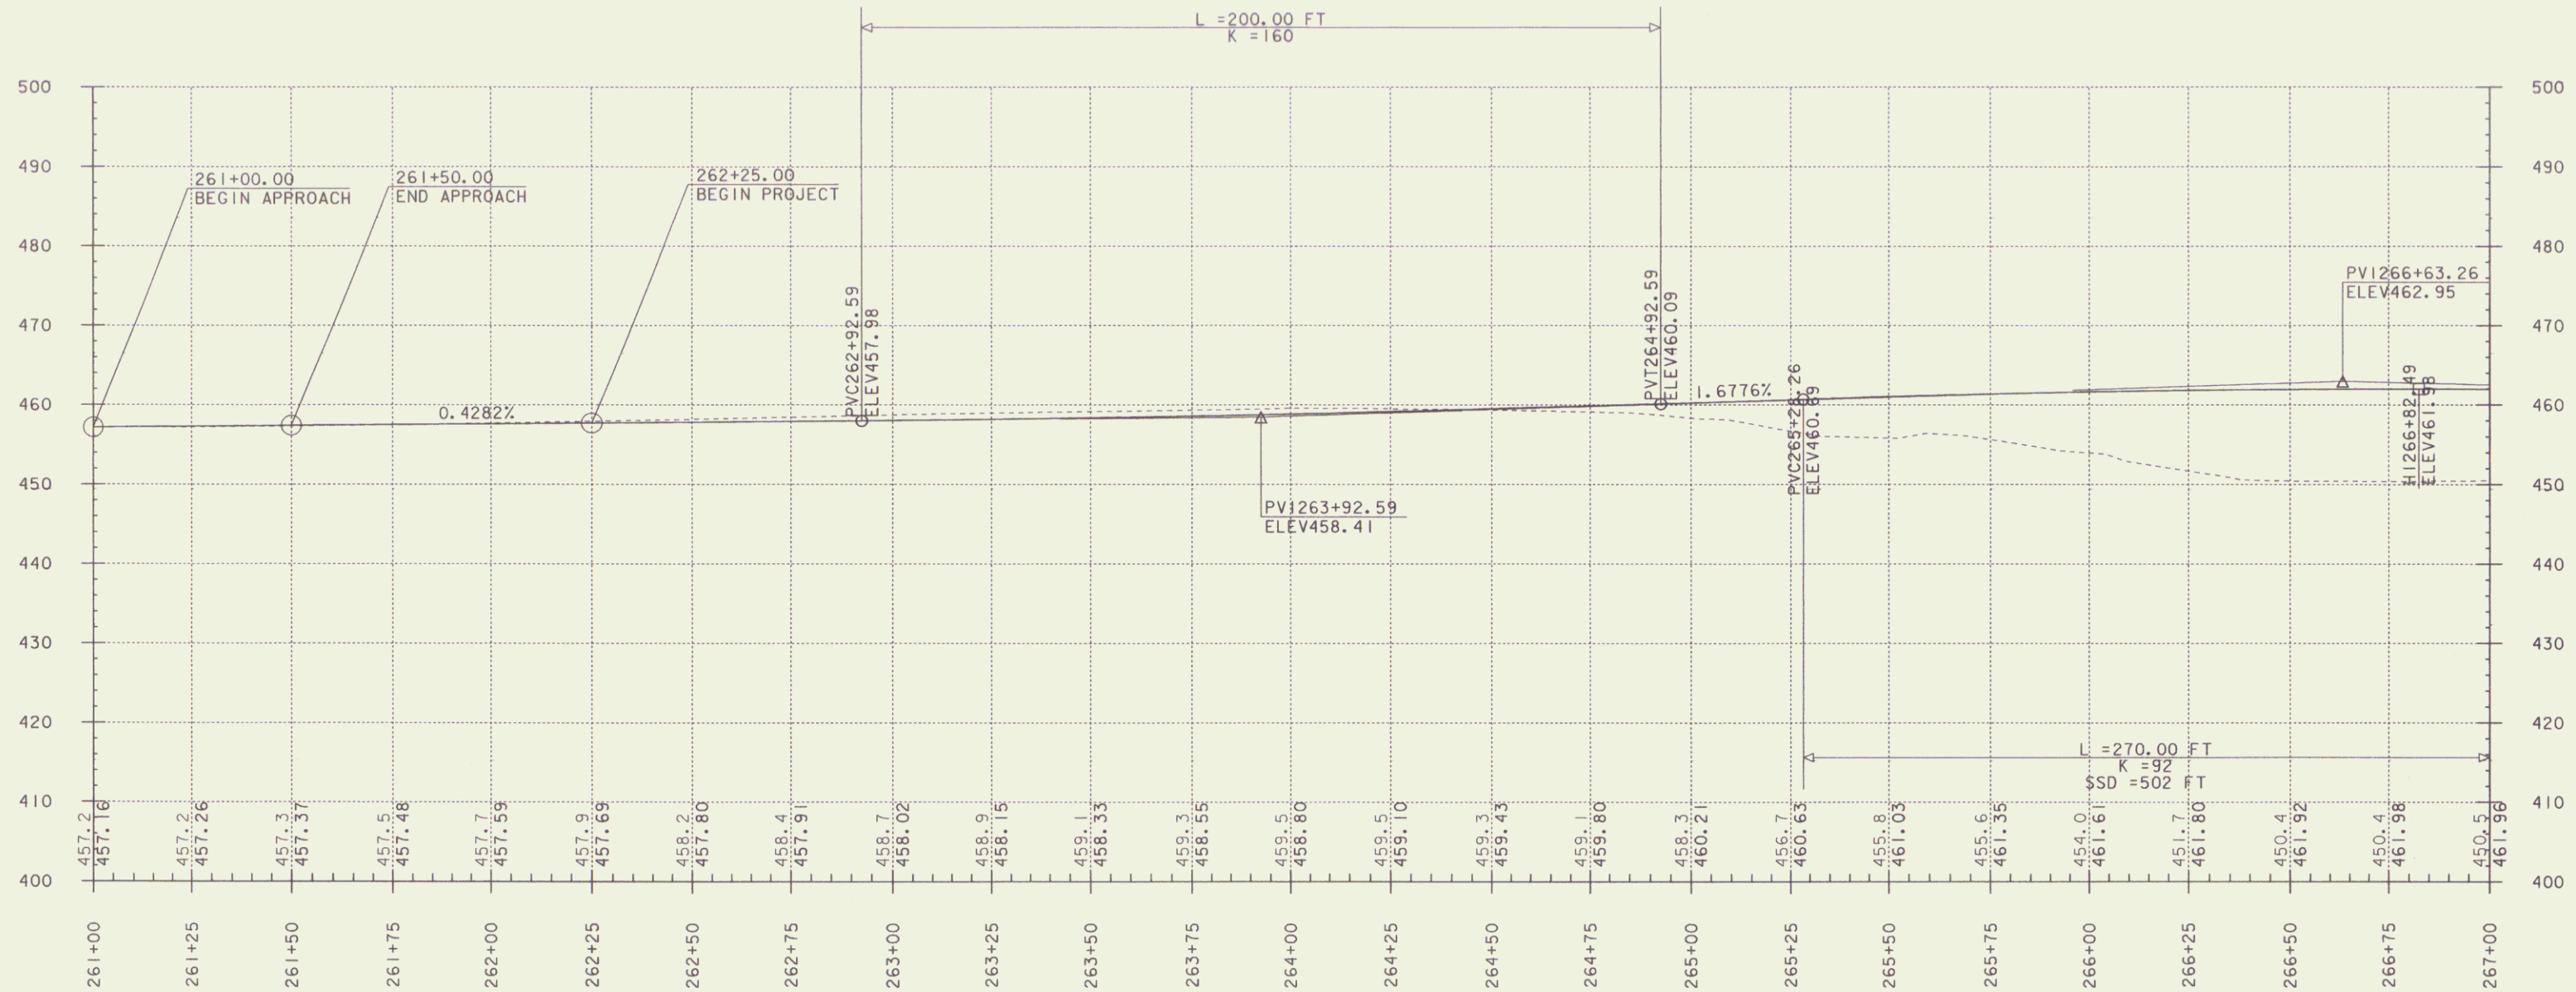

NOTE: ELEVATIONS SHOWN TO THE TENTH ARE EXISTING GROUND  
ELEVATIONS SHOWN TO THE HUNDRED ARE FINISH GRADE

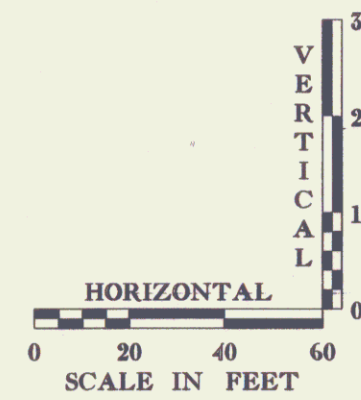

### US 2 PROFILE SHEET #1

PROJECT NAME: MORETOWN-MIDDLESEX  
PROJECT NUMBER: BRS 0284(14)

FILE NAME: 78f219/str/s78f219s3.dgn PLOT DATE: 03-JUN-2008  
PROJECT LEADER: M. EVANS-MONGEON DRAWN BY: L. DUQUETTE  
DESIGNED BY: S. SCRIBNER CHECKED BY: S. SCRIBNER  
ROW SHEET 3 OF 20