



US 2 PROPOSED PROFILE

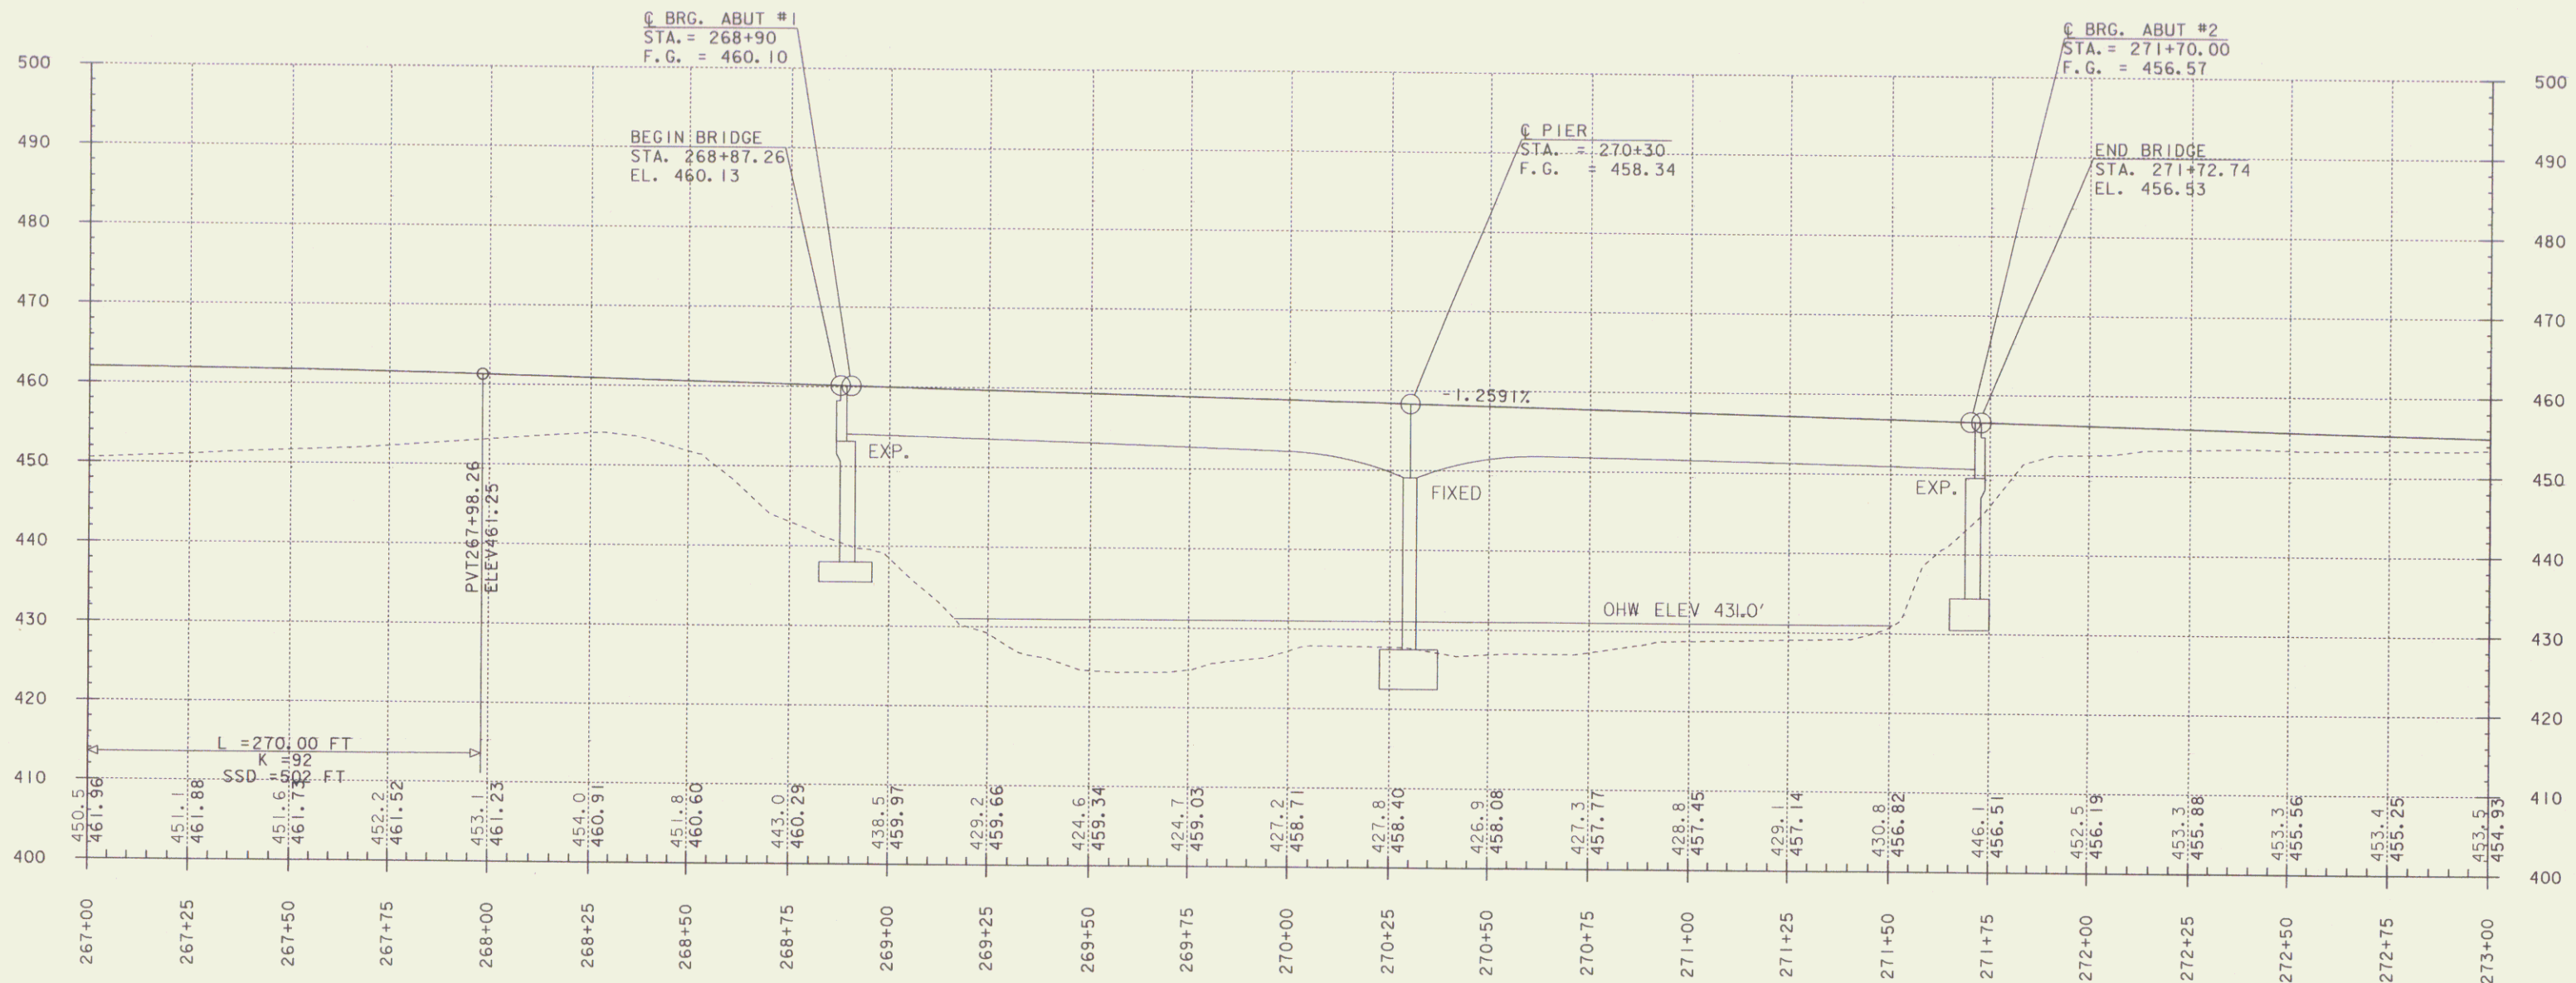

NOTE: ELEVATIONS SHOWN TO THE TENTH ARE EXISTING GROUND
ELEVATIONS SHOWN TO THE HUNDRED ARE FINISH GRADE

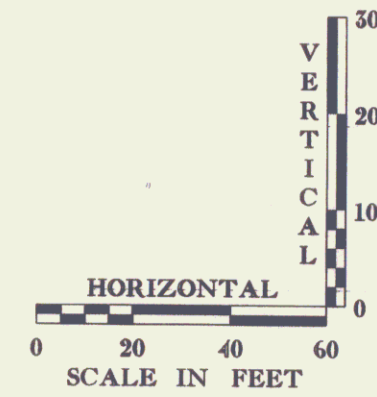

US 2 PROFILE SHEET #2

PROJECT NAME: MORETOWN-MIDDLESEX
PROJECT NUMBER: BRS 0284(14)

FILE NAME: 78f219/str/s78f219xs3.dgn
PROJECT LEADER: M. EVANS-MONGEON
DESIGNED BY: S. SCRIBNER

PLOT DATE: 03-JUN-2008
DRAWN BY: L. DUQUETTE
CHECKED BY: S. SCRIBNER
ROW SHEET 4 OF 20