


PLAN

SCALE 1" = 10'-0"
 10 0 10

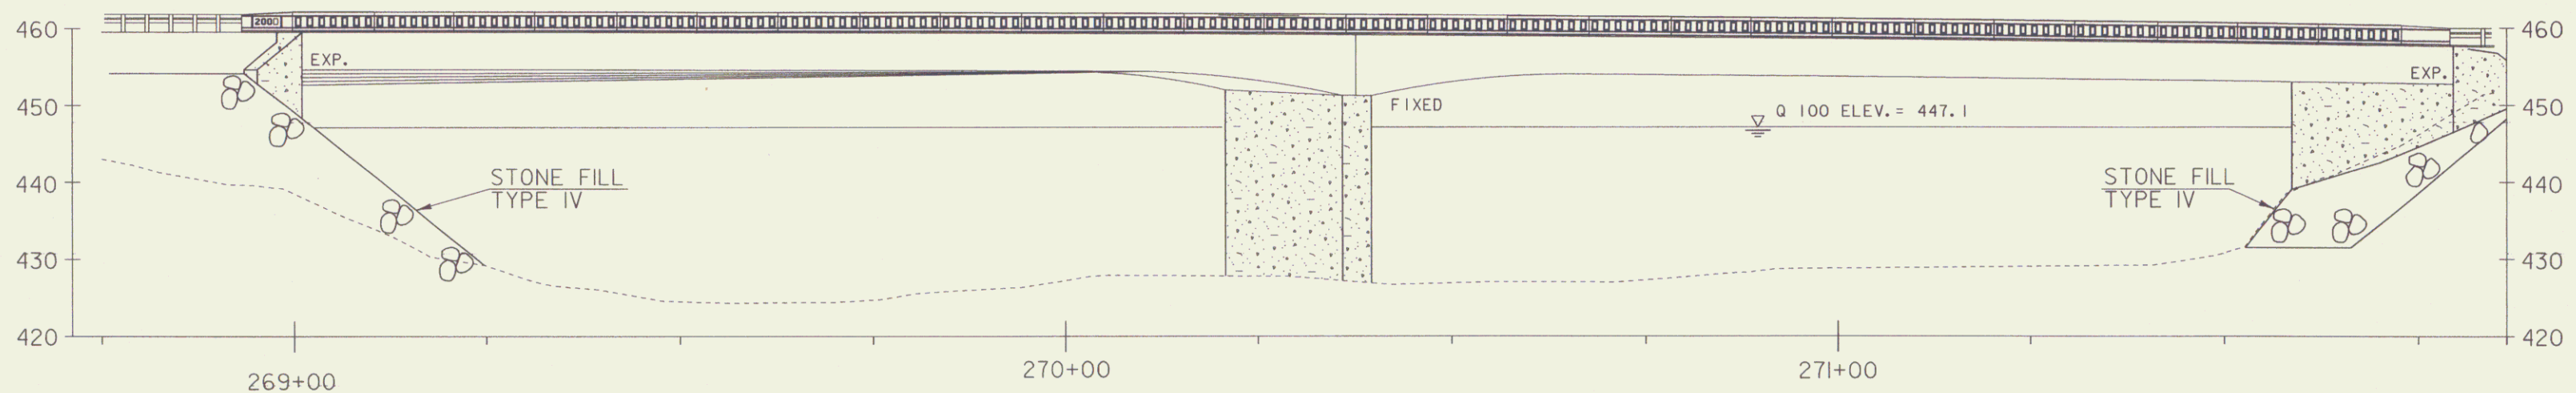

ELEVATION

SCALE 1" = 10'-0"
 10 0 10

PROJECT NAME:	MORETOWN-MIDDLESEX	PLOT DATE:	03-JUN-2008
PROJECT NUMBER:	BRS 0284(14)	DRAWN BY:	L. Russell
FILE NAME:	/78f219/str/sf219bdr.dgn	CHECKED BY:	
PROJECT LEADER:	M. Evans-Mongeon	DESIGNED BY:	L. Russell
			ROW SHEET 10 OF 20