

### TYPICAL SECTIONS




MATERIAL ITEM	THICKNESS TOLERANCE
PAVEMENT (TOTAL DEPTH)	±1/4"
SUBBASE	±1/2"
SAND BORROW	±1"

1-1/4" BITUMINOUS CONCRETE PAVEMENT (TYPE III)  
 1-3/4" BITUMINOUS CONCRETE PAVEMENT (TYPE II) } PG 58-34  
 2-1/2" BITUMINOUS CONCRETE PAVEMENT (TYPE I)  
 18" SUBBASE OF CRUSHED GRAVEL (COARSE GRADED)(MODIFIED)  
 18" SAND BORROW

#### SEEDING FORMULA URBAN AREAS

% WT.	LBS./A.	NAME	PUR. %	GERM. %
42.5	34.0	CREeping RED FESCUE	98	85
10.0	8.0	PERENNIAL RYE GRASS	95	90
42.5	34.0	KENTUCKY BLUE GRASS	85	85
5.0	4.0	ANNUAL RYE GRASS	95	85

100.00 80.0  
 SEED MIXTURE: SHALL NOT HAVE A WEED CONTENT EXCEEDING 0.40% BY WEIGHT AND SHALL BE FREE OF ALL NOXIOUS WEED SEED.  
 SEED: TO BE APPLIED PER SEEDING FORMULAS OR AS DIRECTED BY THE ENGINEER.  
 FERTILIZER: FORMULA 10-20-10 TO BE USED WITH SEED, APPLIED AT THE RATE OF 500 LBS./ACRE (HYDRO SEEDERS MAY USE 19-19-19 FORMULA).  
 AGRICULTURAL LIMESTONE: TO BE APPLIED AT THE RATE OF 2 TONS/ACRE OR AS DIRECTED BY THE ENGINEER.  
 HAY MULCH: TO BE PLACED ON EARTH SLOPES AT THE RATE OF 2 TONS/ACRE OR AS DIRECTED BY THE ENGINEER.  
 TOPSOIL: TO BE USED WITH SEED AS INDICATED ON THE PLANS, OR AS DIRECTED BY THE ENGINEER.  
 MARKER POSTS: TO BE PLACED AS INDICATED OR AS DIRECTED BY THE ENGINEER.  
 SLOPE ROUNDING: ALL CUT SLOPES TO BE ROUNDED IN ACCORDANCE WITH STANDARD SHEET B-5.  
 PAY LIMITS OF SAND BORROW: WHEN USED IN CONJUNCTION WITH UNDERDRAIN - SEE STANDARD SHEET D-2.  
 TACK COAT: EMULSIFIED ASPHALT IS TO BE APPLIED ON ALL EXISTING PAVEMENT SURFACES, ON COLD PLANED SURFACES AND BETWEEN ALL COURSES OF PAVEMENT AT THE RATE OF 0.015 GAL/SY OR AS DIRECTED BY THE ENGINEER.  
 FOR SLOPES IN SOLID ROCK EXCAVATION AND DRILLING AND BLASTING OF SOLID ROCK SUBGRADE, SEE STANDARD SHEET A-62.

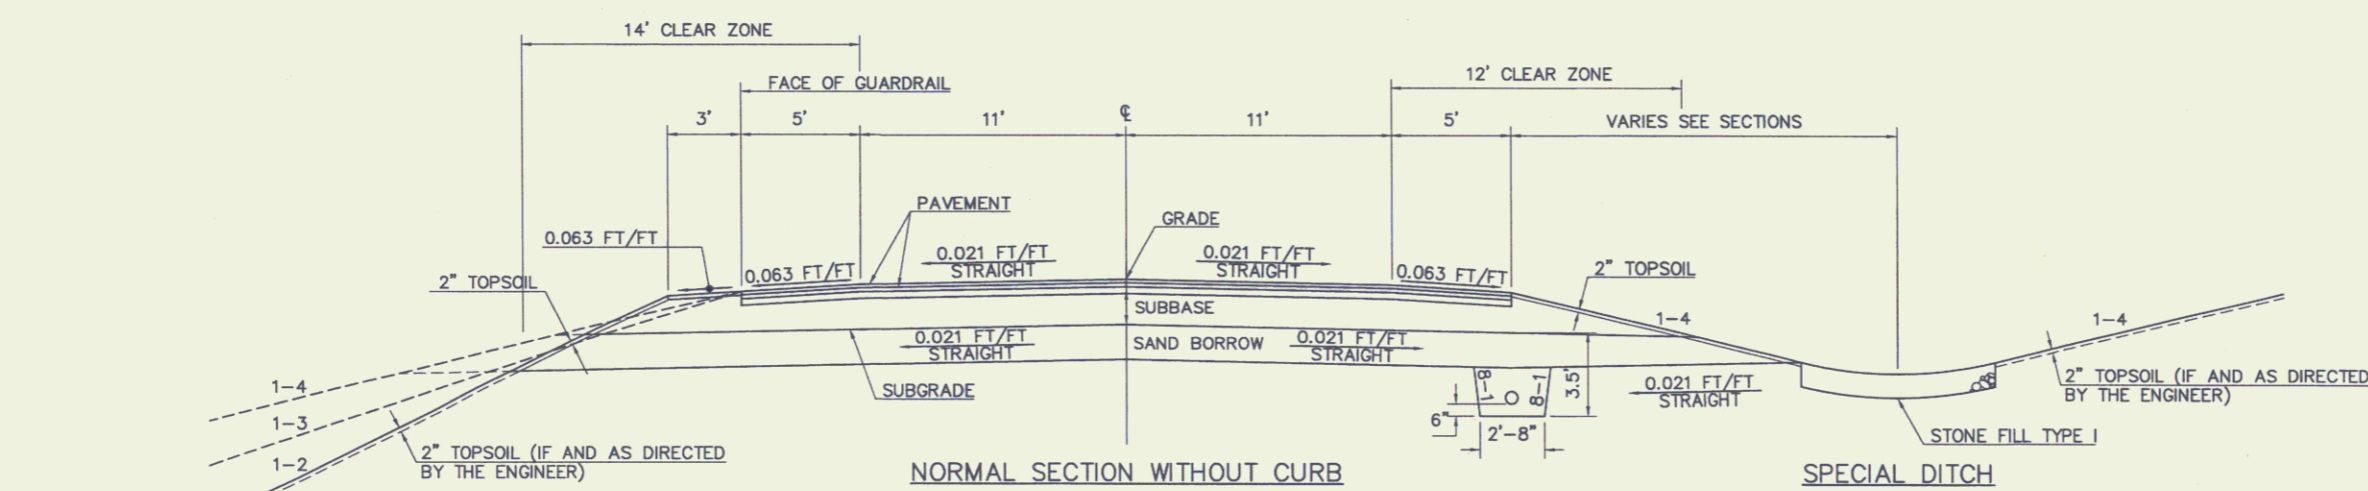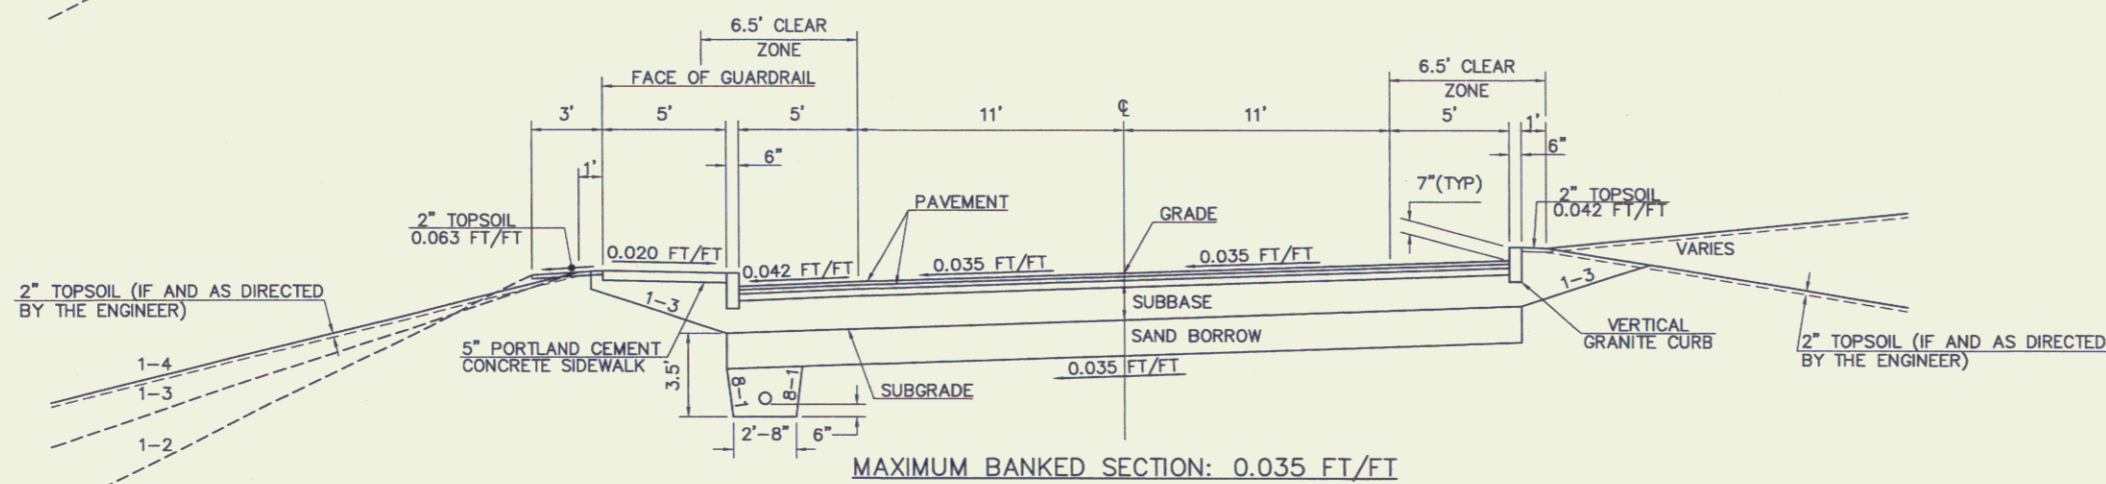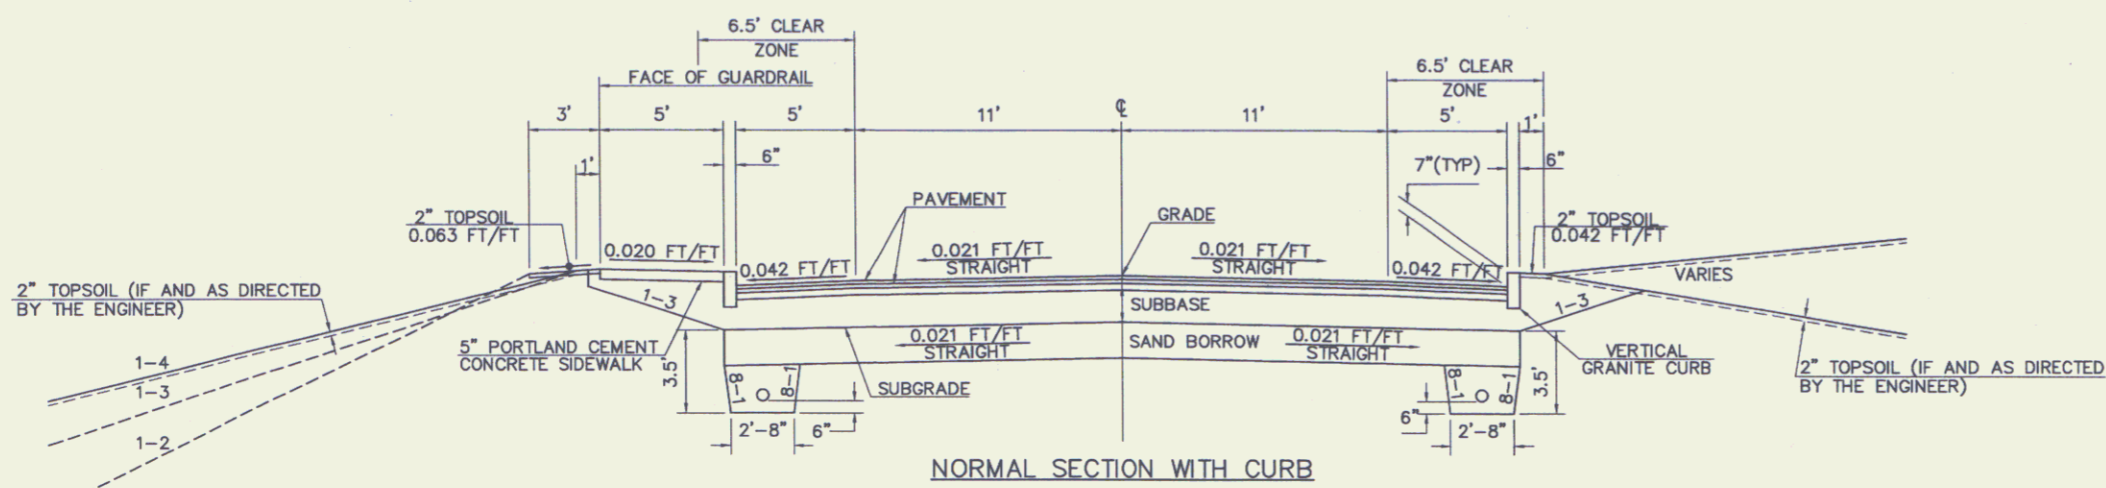

F:\Proj90-94\91298.Royalton\hwy\ACAD\91298TYP 5-26-98 3:39:04 pm EST

SURVEYED BY	N/A	DATE	N/A
DRAWN BY	TUS	DATE	12/96
SQUAD LEADER	JAW		
DESIGN FILE NO.	91298		
IPARM	DATE		
FILE	PLOTTED		
PROJ. NAME	ROYALTON		
PROJ. NO.	BRS 0147(S)S		
R.O.W. SHEET 2 OF 14 SHEETS			