



PLAN  
 SURVEYED  
 PLOTTED  
 NOTE BOOK  
 NO. OF MAY CHECKED  
 NO.

SURVEY LINE TIES

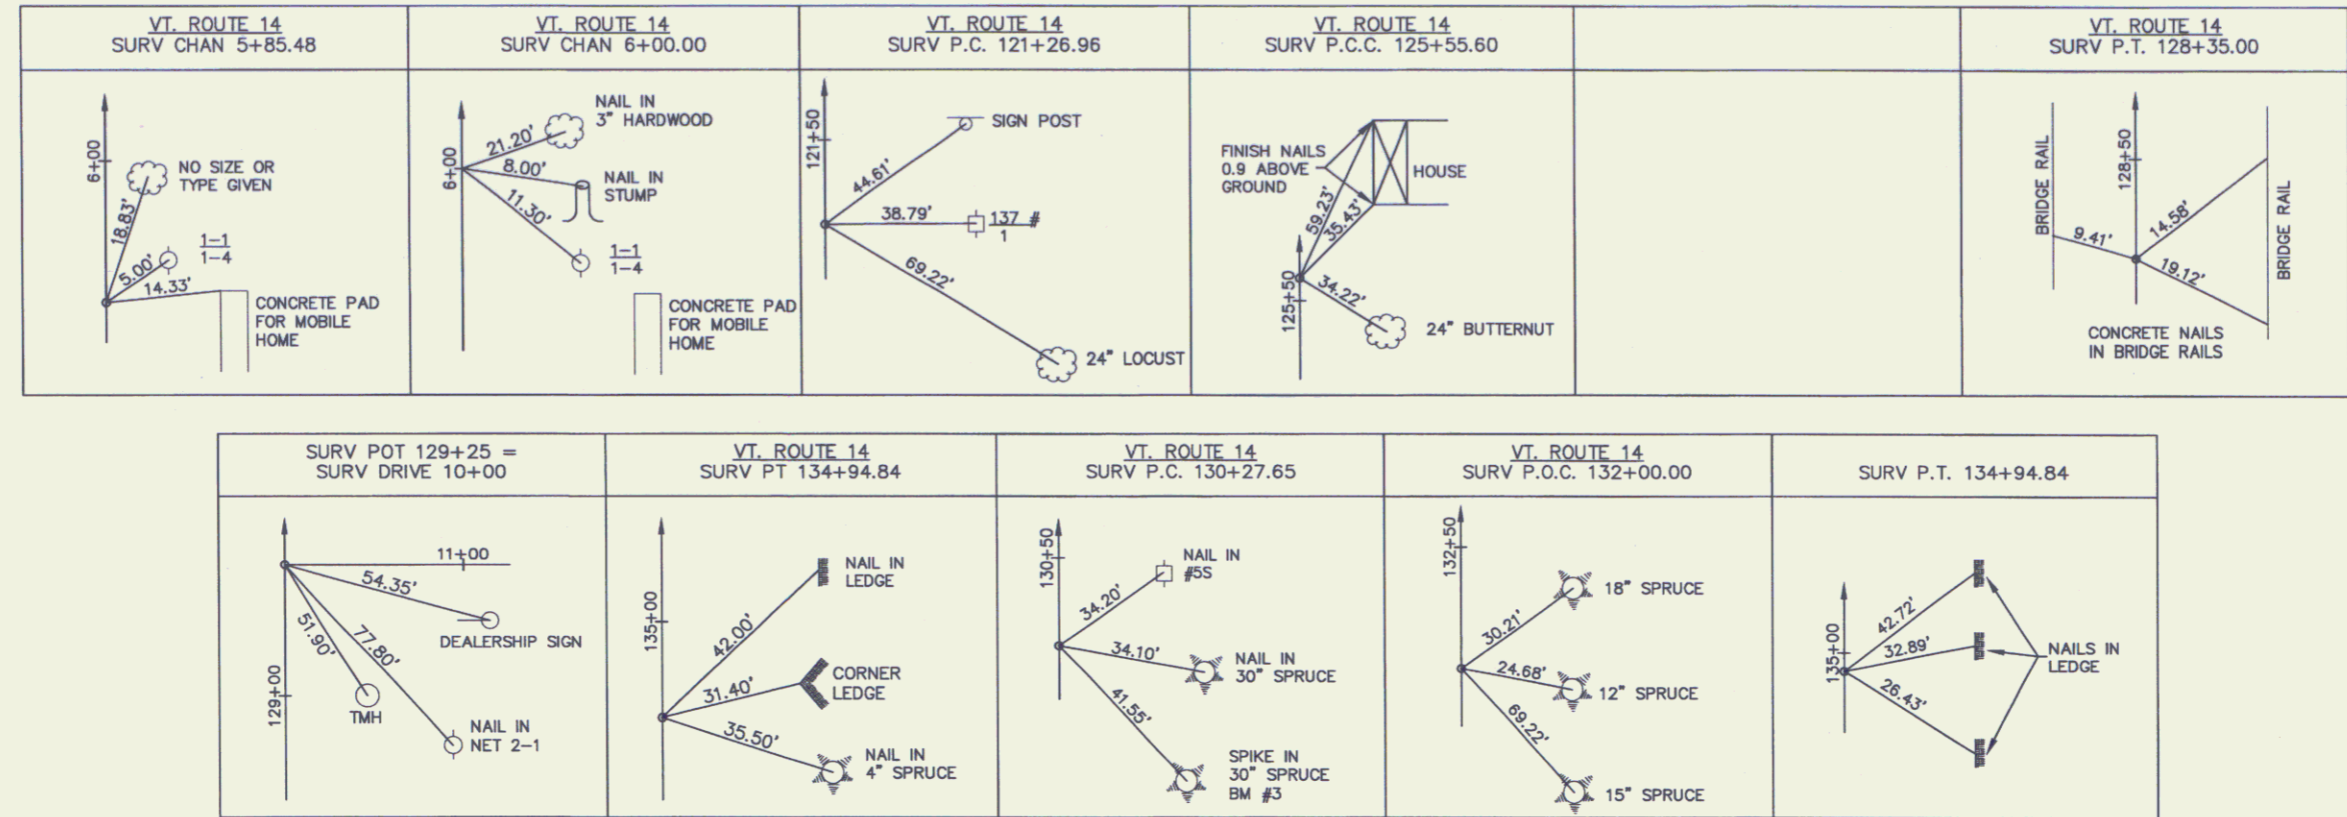

NOT TO SCALE

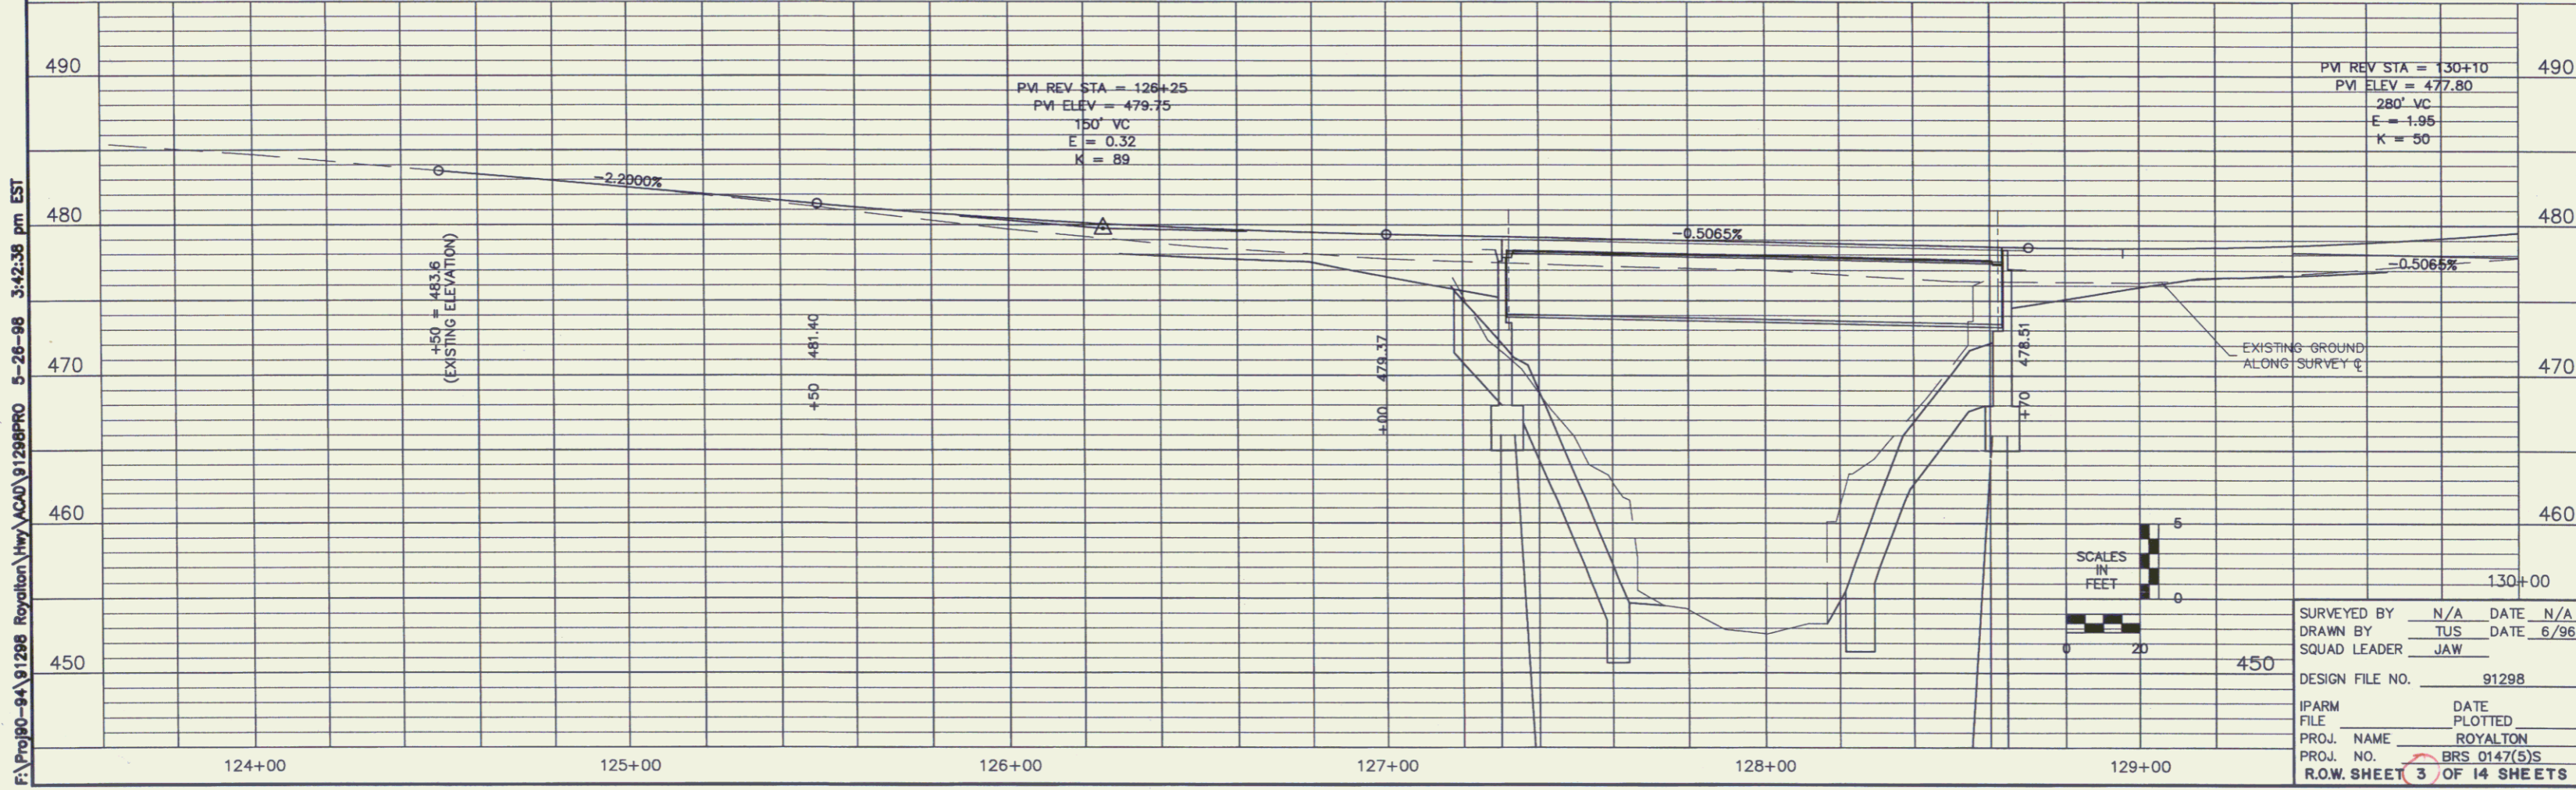

DESIGN FILE NO. 91298  
 IPARM DATE  
 FILE PLOTTED  
 PROJ. NAME ROYALTON  
 PROJ. NO. BRS 0147(5)S  
 R.O.W. SHEET 3 OF 14 SHEETS