




PLAN	SUBMITTED	DATE
NOTE BOOK	REVISED	DATE
NO.	ALIGNED CHECKED	DATE
	BY (NAME)	DATE
	BY (NAME)	DATE

F:\proj\90-9A\91298 Royalton\hwy\CAD\91298PRO 5-26-98 3:42:38 pm EST

CONSTRUCTION LINE TIES

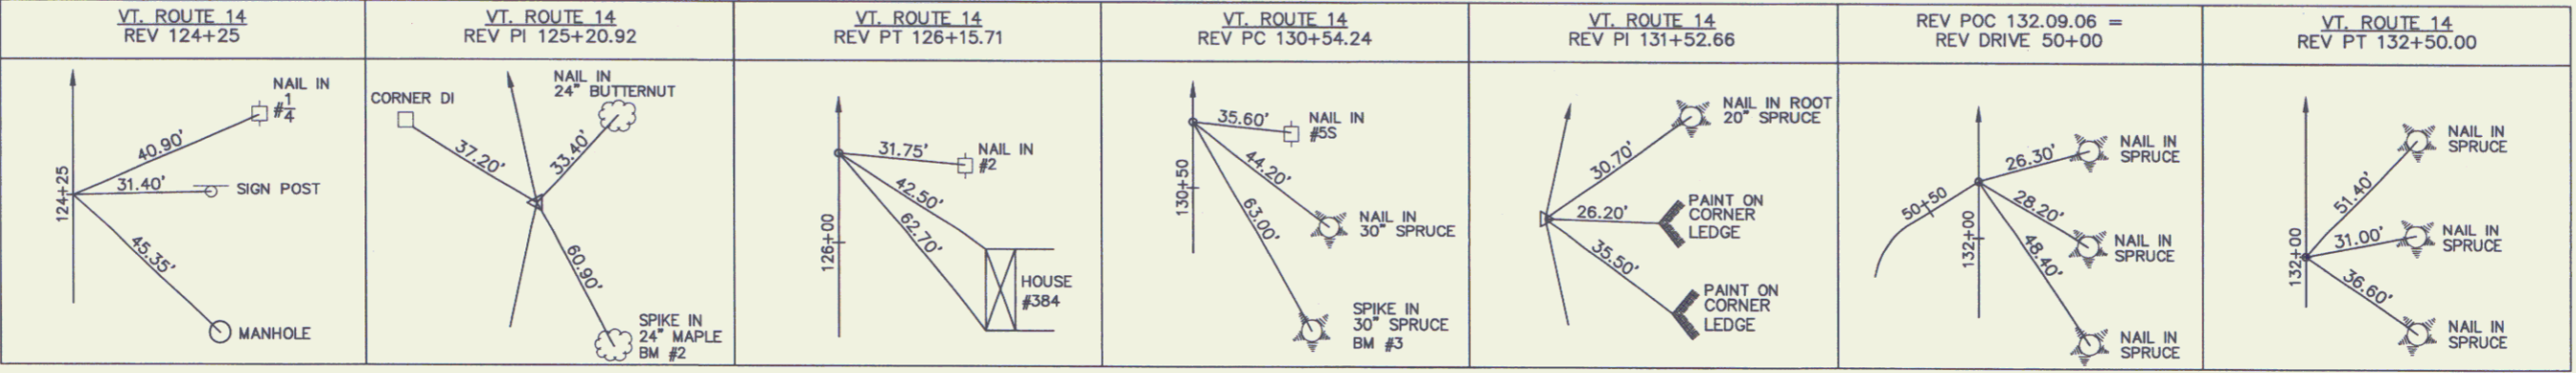

NOT TO SCALE

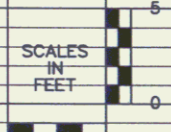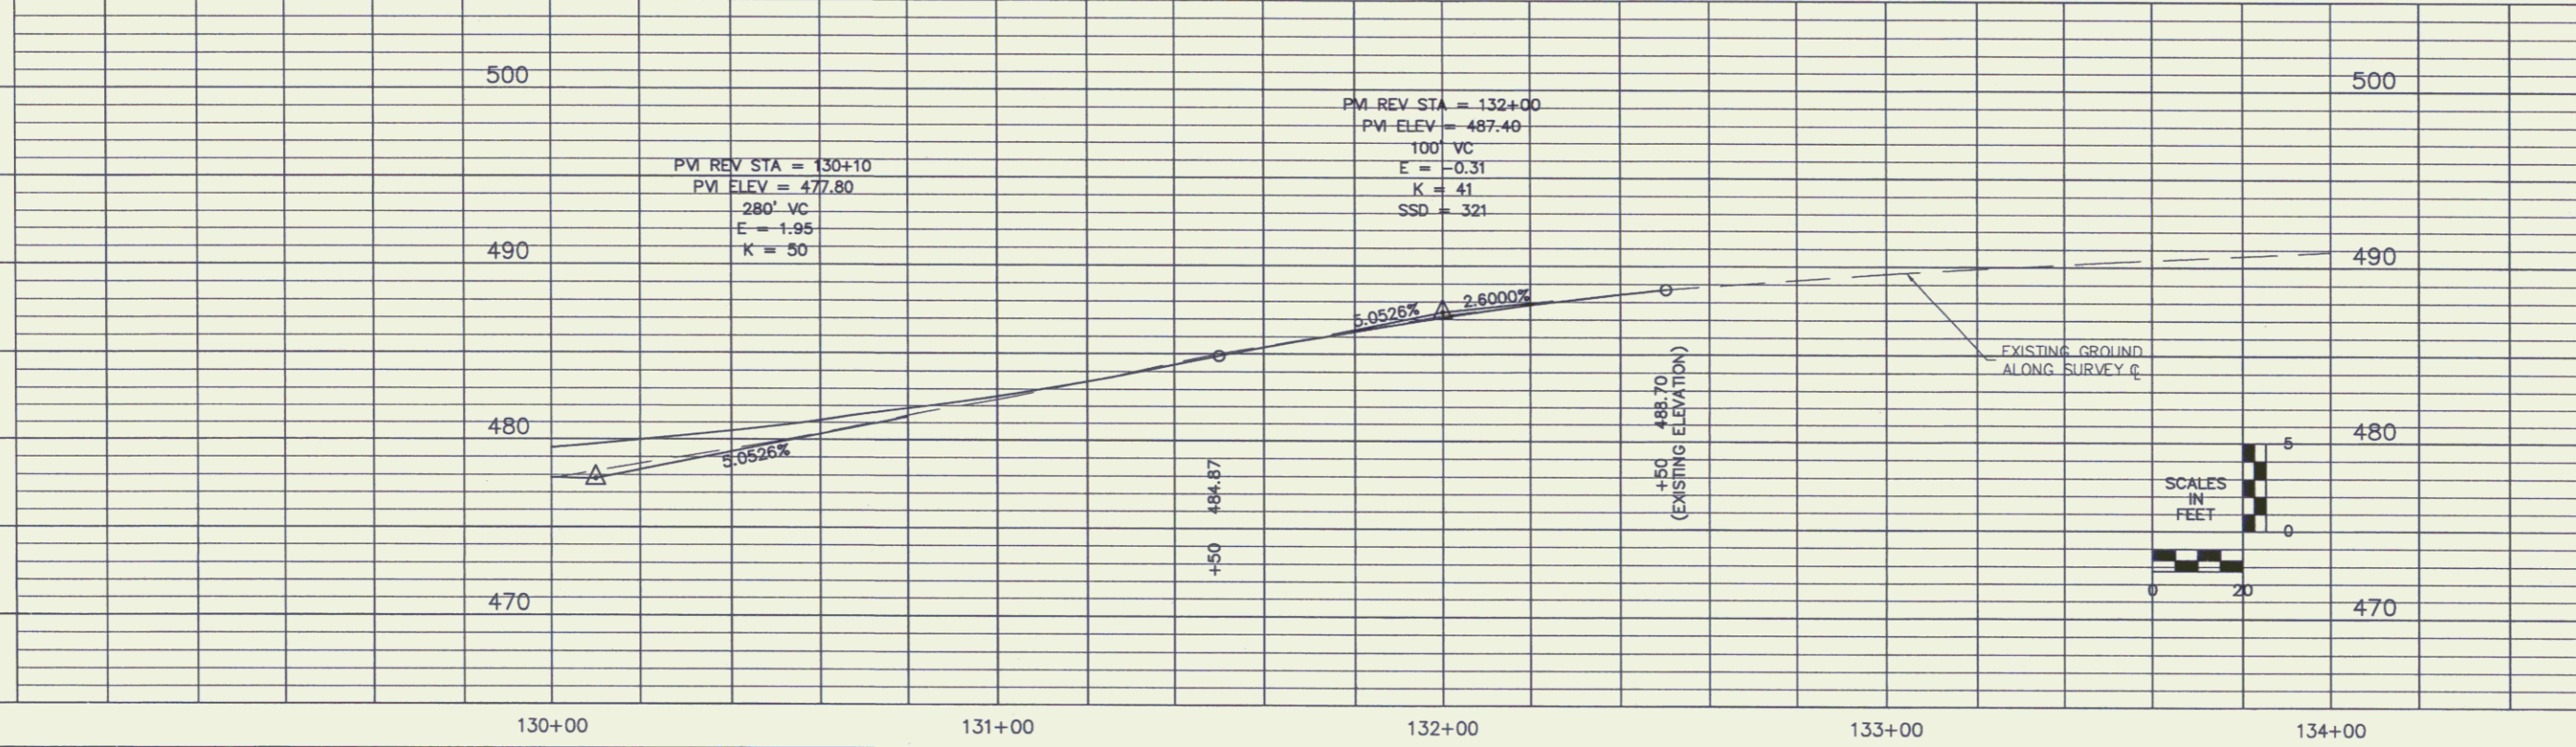

SURVEYED BY	N/A	DATE	N/A
DRAWN BY	TUS	DATE	6/96
SQUAD LEADER	JAW		
DESIGN FILE NO.	91298		
IPARM	DATE	PLOTTED	
FILE	ROYALTON		
PROJ. NAME	ROYALTON		
PROJ. NO.	BRS 0147(5)S		
R.O.W. SHEET	4	OF 14 SHEETS	

4