


STATE OF VERMONT
AGENCY OF TRANSPORTATION



PROPOSED IMPROVEMENT
TOWN OF SHAFTSBURY
COUNTY OF BENNINGTON
VT. ROUTE 7A (F.A.S.) (MAJOR COLLECTOR)

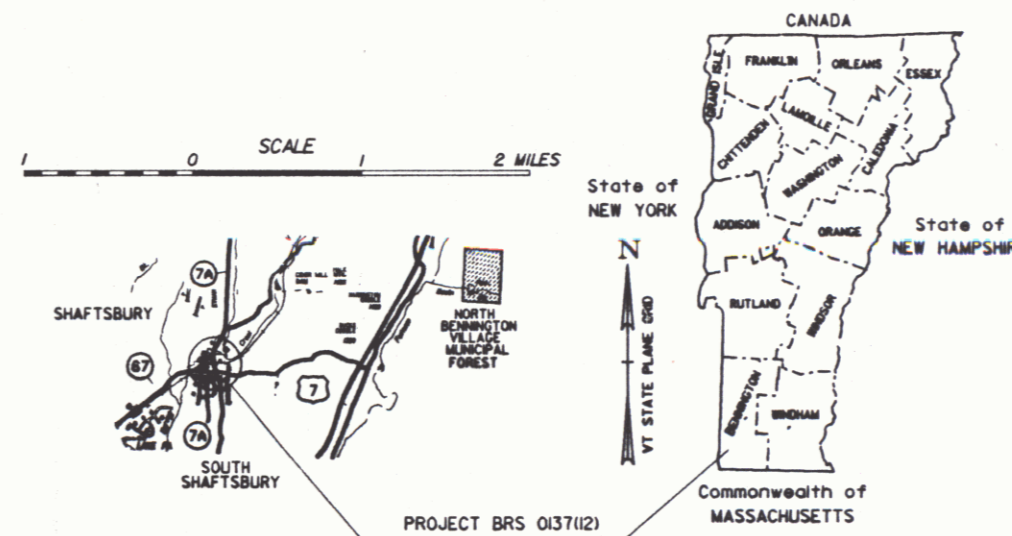


R.O.W. PLANS

IN SHAFTSBURY, BEGINNING AT A POINT ON VT. RTE. 7A, LOCATED APPROXIMATELY 1,005 FEET NORTHERLY OF THE BENNINGTON-SHAFTSBURY TOWN LINE, AND EXTENDING NORTHERLY FOR APPROXIMATELY 0.073 MILES.

LENGTH OF ROADWAY 312.62 FT = 0.059 MILES
LENGTH OF BRIDGE 72.38 FT = 0.014 MILES
LENGTH OF PROJECT 385.00 FT = 0.073 MILES
LENGTH OF R.O.W. PROJECT 926.00 FT = 0.175 MILES

PROJECT WORK CONSISTS OF THE REMOVAL OF THE EXISTING BRIDGE 3A AND REPLACING IT WITH TWO CORRUGATED MULTIPLATE STRUCTURES, ONE FOR A TOWN HIGHWAY #59 UNDERPASS AND ONE FOR AN UNDERPASS OF THE VERMONT RAILWAY, WITH NECESSARY ROADWAY APPROACH WORK.

BEGIN R.O.W. PROJECT
STA. 51+94 CL

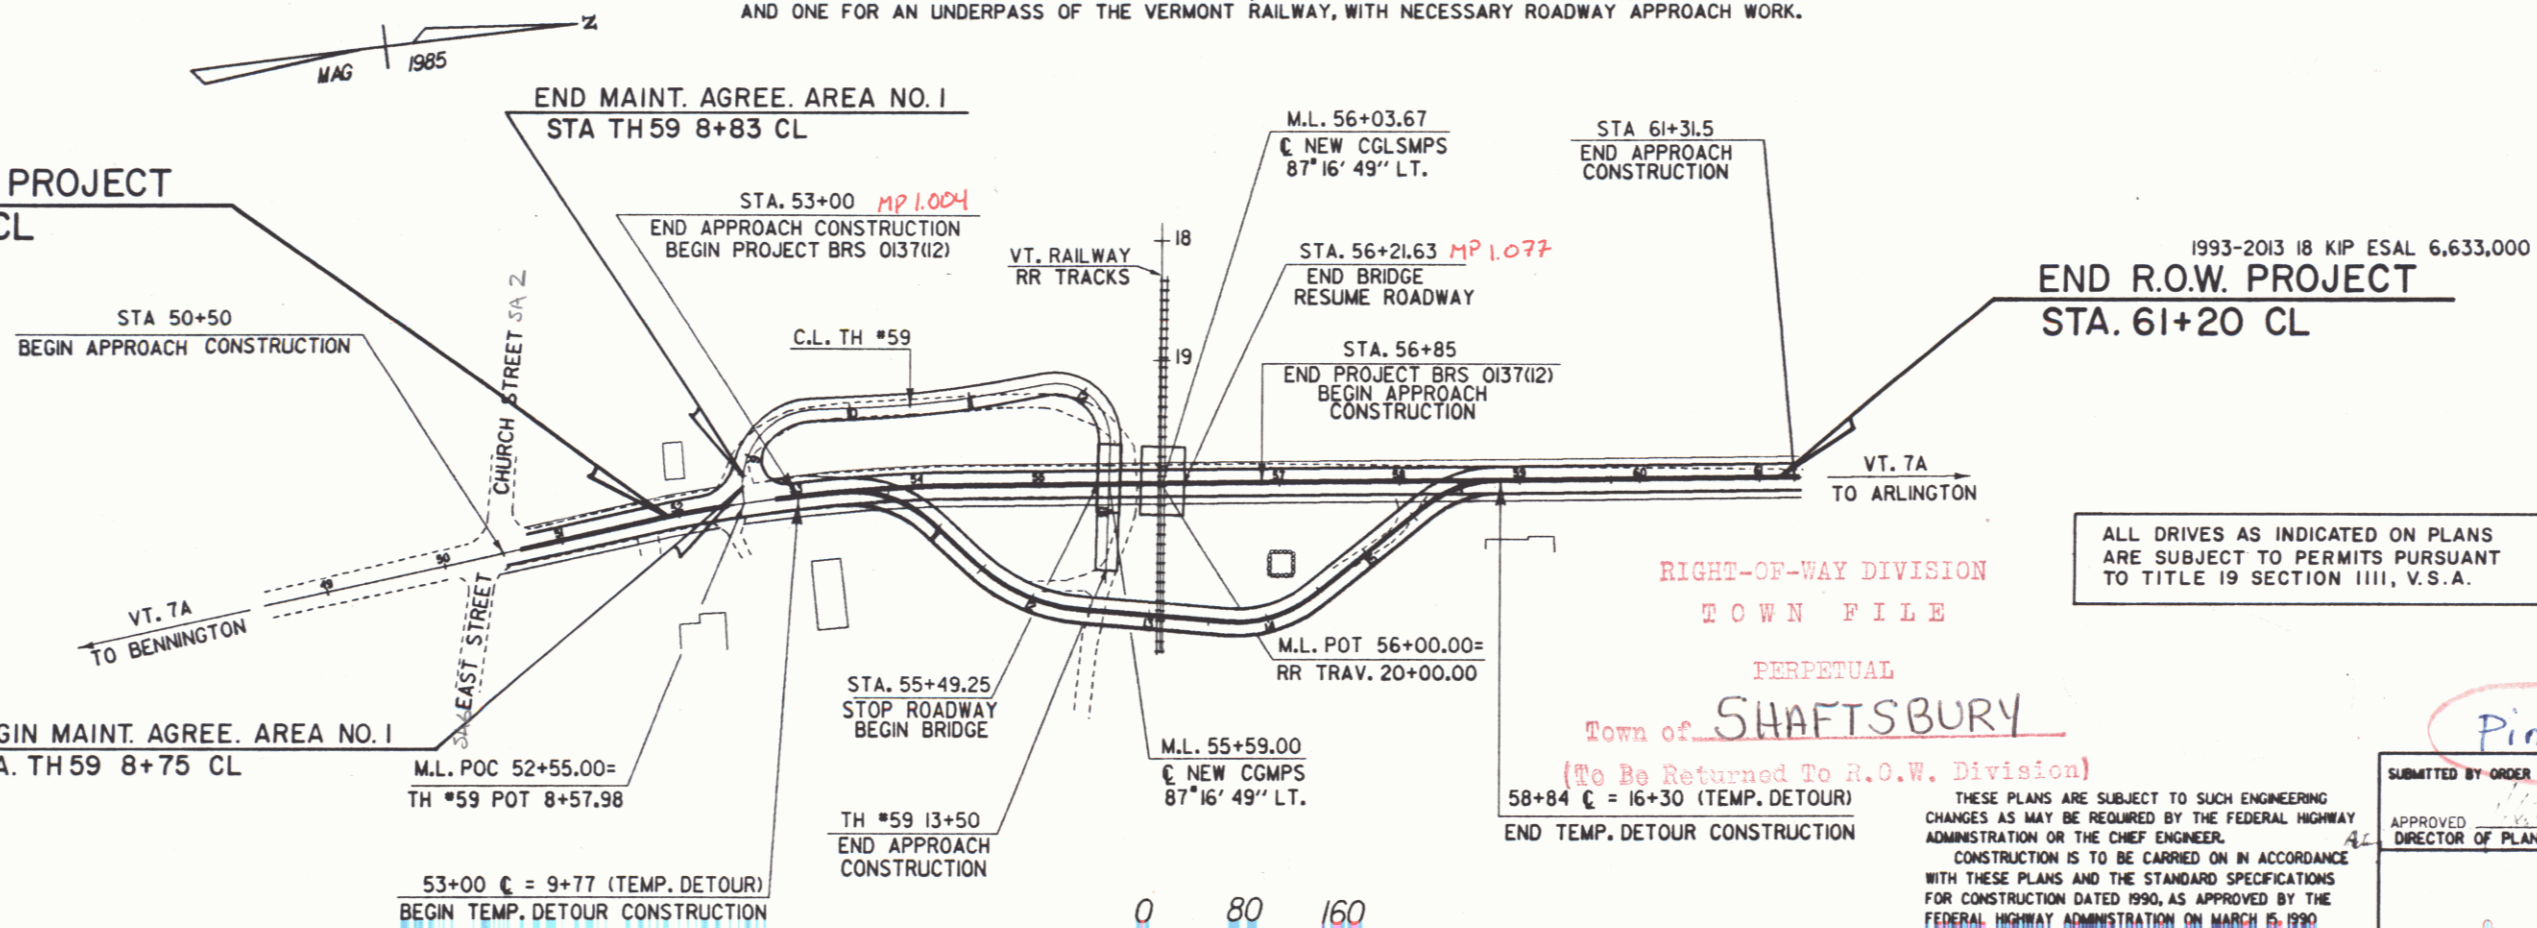

CONVENTIONAL SIGNS

COUNTY LINE	---
TOWN LINE	- - - -
LIMITS OF ACCESS	○
POINT OF ACCESS	X
FENCE LINE	- x - x -
STONE WALL	o o o o o o o o
TRAVELED WAY	---
GUARD RAIL	o o o o o o o o
RAILROAD	
SURVEY LINE	---
CLVERT	---
POWER POLE	○
TELEPHONE POLE	○
TREES	●
CONTROL OF ACCESS	///
PROPERTY LINE	---
R.O.W. TAKING LINE	---
EMC RIGHTS	SR
TOP OF CUT	△
TDE OF SLOPE	○

DATUM
VERTICAL NGVD 1929
HORIZONTAL N/A



ALL DRIVES AS INDICATED ON PLANS ARE SUBJECT TO PERMITS PURSUANT TO TITLE 19 SECTION IIII, V.S.A.

RIGHT-OF-WAY DIVISION
TOWN FILE
PERPETUAL
Town of SHAFTSBURY
(To Be Returned To R.O.W. Division)
58+84 C = 16+30 (TEMP. DETOUR)
END TEMP. DETOUR CONSTRUCTION

THESE PLANS ARE SUBJECT TO SUCH ENGINEERING CHANGES AS MAY BE REQUIRED BY THE FEDERAL HIGHWAY ADMINISTRATION OR THE CHIEF ENGINEER. CONSTRUCTION IS TO BE CARRIED ON IN ACCORDANCE WITH THESE PLANS AND THE STANDARD SPECIFICATIONS FOR CONSTRUCTION DATED 1990, AS APPROVED BY THE FEDERAL HIGHWAY ADMINISTRATION ON MARCH 15, 1990 FOR USE ON THIS PROJECT, INCLUDING ALL SUBSEQUENT REVISIONS AND SUCH REVISED SPECIFICATIONS AND SPECIAL PROVISIONS AS ARE INCORPORATED IN THESE PLANS.

Pin# 78F236

SUBMITTED BY ORDER OF THE STATE TRANSPORTATION BOARD

APPROVED: _____ DATE: 2/1/97
DIRECTOR OF PLANNING & PRECONSTRUCTION

APPROVED: _____ DATE: 12/1/97
CHIEF OF RIGHT-OF-WAY

SHAFTSBURY
BRS 0137(12)
R.O.W. SHEET 1 OF 16 SHEETS

SHAFTTIT.PRF