
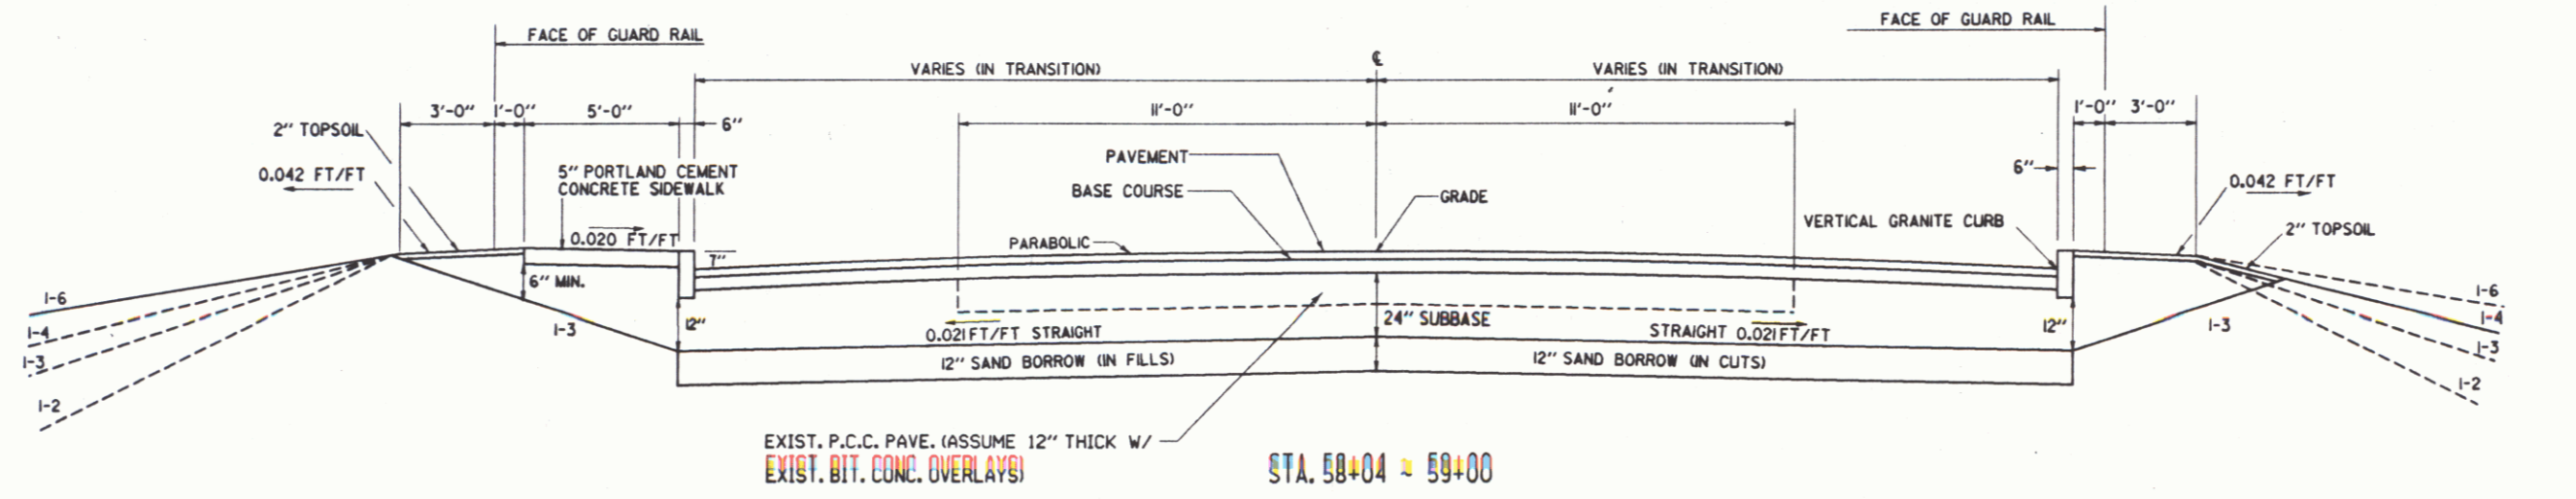
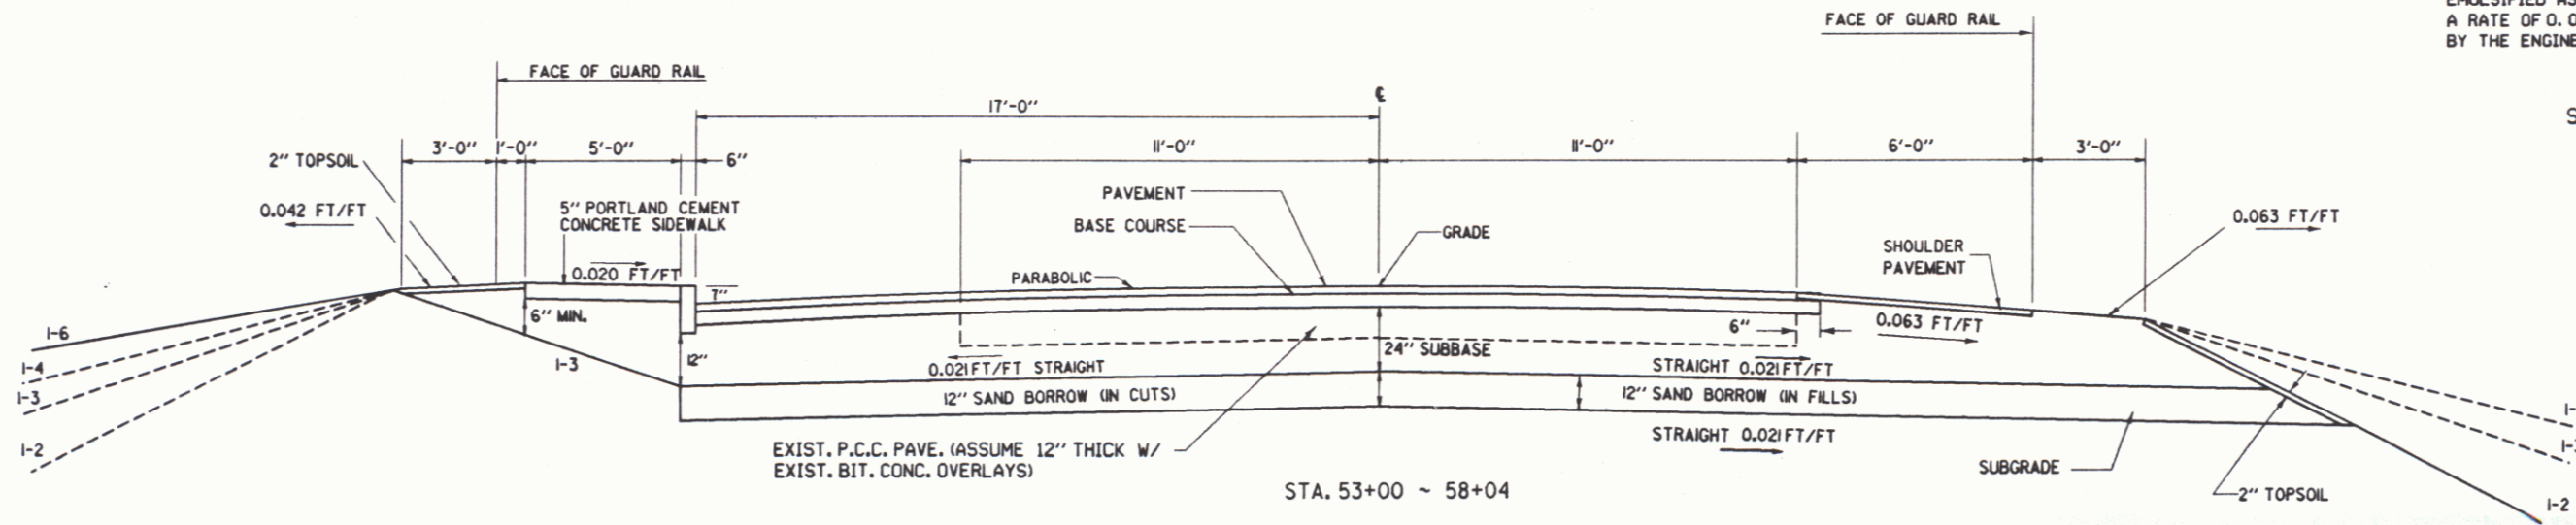
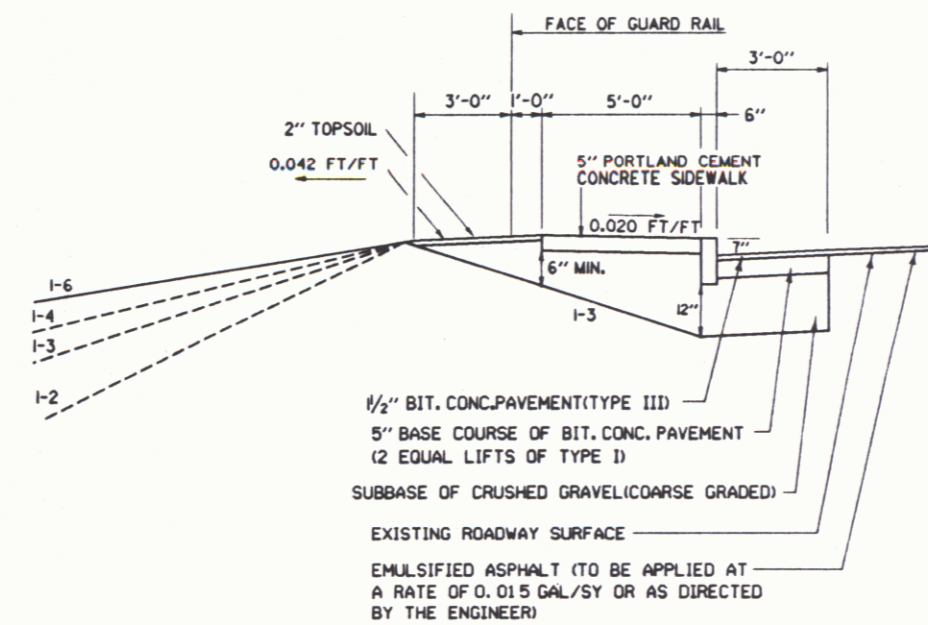


MATERIAL ITEM	THICKNESS TOLERANCE
PAVEMENT	± 1/4"
BASE COURSE	± 1/2"
SUBBASE	± 1"
SAND BORROW	± 1"

TYPICAL SECTIONS

3 1/2" BITUMINOUS CONCRETE PAVEMENT (1 1/2" TYPE III OVER 2" TYPE I)
 5" BASE COURSE OF BITUMINOUS CONCRETE PAVEMENT (2 EQUAL LIFTS OF TYPE I)
 24" SUBBASE OF CRUSHED GRAVEL (COARSE GRADED)
 SHOULDERS : 1 1/2" BITUMINOUS CONCRETE PAVEMENT
 12" SAND BORROW

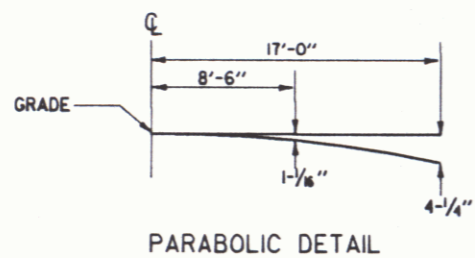

DATUM
 VERTICAL N/A
 HORIZONTAL N/A

SURVEYED BY FALL DATE 1985
 DRAWN BY MAGOON DATE 1/25/91
 SQUAD LEADER T. D. S.
 DESIGN FILE NO. SHAFT. DGN
 PRF SHAFTIYP2.PRF DATE 6-SEP-1991
 FILE SHAFTIYP2.PRF PLOTTED 6-SEP-1991

SHAFTSBURY
 BRS 0137(12)
 R.O.W. SHEET 3 OF 16 SHEETS

DEC 2 1996 3