



TYPICAL SECTIONS (TOWN HIGHWAY, #59)



12" SUBBASE OF CRUSHED GRAVEL (FINE GRADED)
6" SAND BORROW

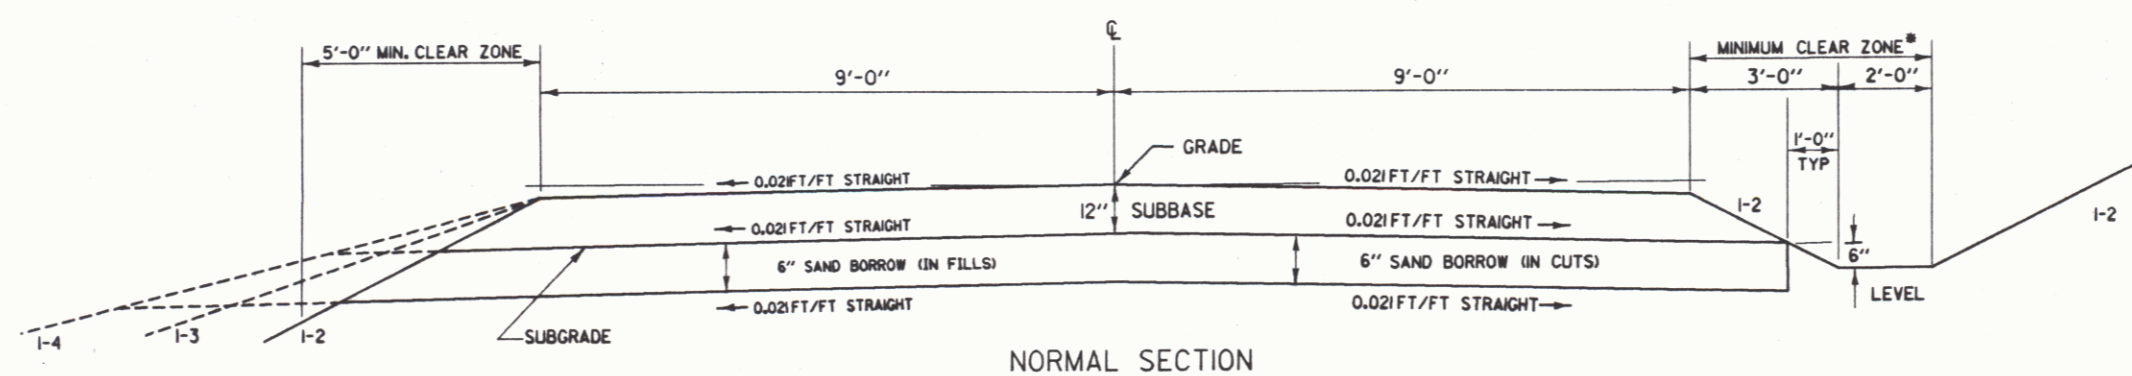

MATERIAL ITEM	THICKNESS TOLERANCE
SUBBASE	#"
SAND BORROW	#"

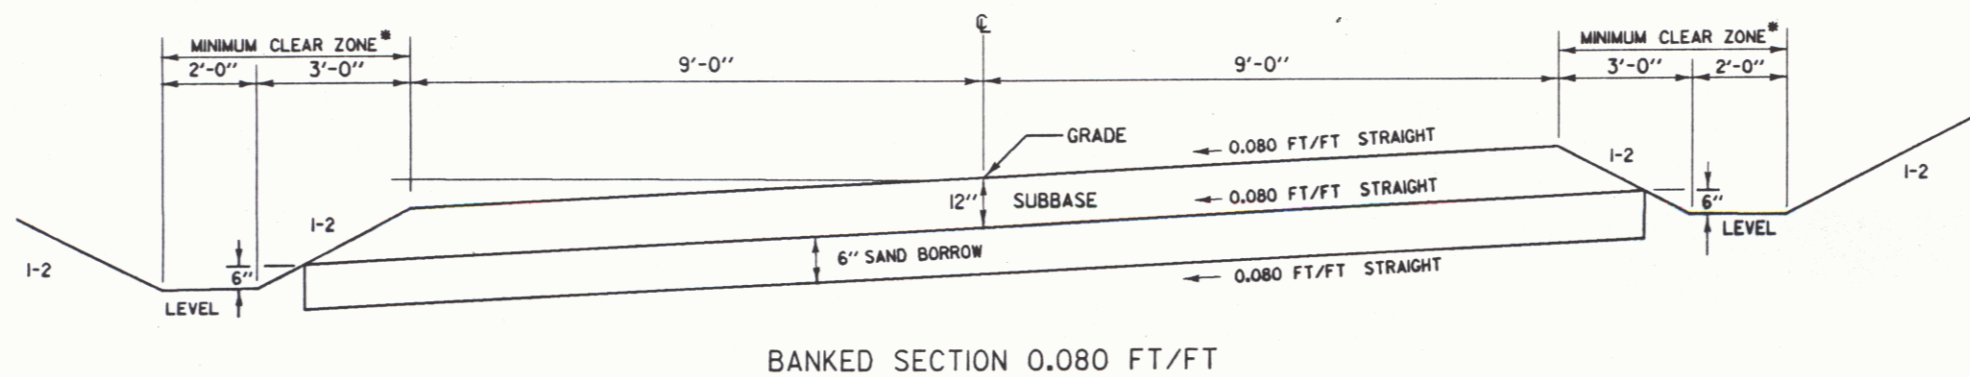

*THE MINIMUM CLEAR ZONE IS MEASURED FROM THE EDGE OF THE TRAVEL WAY TO THE FAR SIDE OF THE 2 FOOT FLAT BOTTOM DITCH.

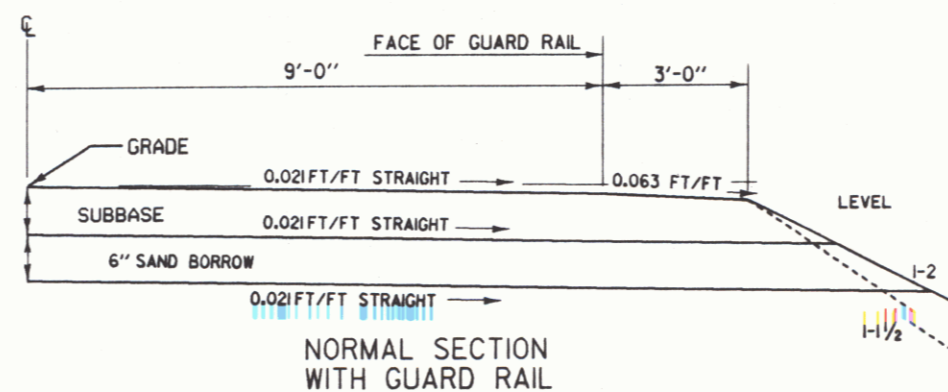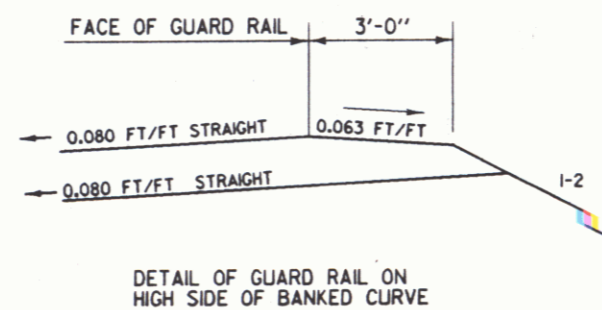

DATUM
VERTICAL _____
HORIZONTAL _____

SURVEYED BY _____ DATE _____
DRAWN BY MAGDOON DATE 2/19/91
SQUAD LEADER SHERIDAN
DESIGN FILE NO. SHAFT.DGN
PRF FILE SHAFT59TY.PRF DATE PLOTTED 29-AUG-1991

SHAFTSBURY
BRS 0137(12)
R.O.W. SHEET 6A OF 16 SHEETS

DEC 2 1996