

# TYPICAL SECTIONS VT. ROUTE 7A DETOUR

THICKNESS TOLERANCES




MATERIAL ITEM	THICKNESS TOLERANCE
PAVEMENT	±1/4"
SUBBASE	±1"

2" BITUMINOUS CONCRETE PAVEMENT (LIFT TYPE II OR TYPE III)  
18" SUBBASE OF CRUSHED GRAVEL (COARSE GRADED)  
SHOULDERS: 2" BITUMINOUS CONCRETE PAVEMENT

### SEEDING FORMULA, ITEM 651J5 RURAL AREAS

X WT.	LBS./A.	NAME	PLR X	GERM X
3.33	2	CROWN VETCH	97	75
20.00	50	CREEPING RED FESCUE	98	85
8.33	5	TIMOTHY	99	85
16.67	10	PERENNIAL RYE GRASS (VAR. PENNINE)	95	85
8.34	5	ALFAFA (VAR. SARANAC)	99	85
8.33	5	BIRDFOOT TREFOL (VAR. EMPRE)	98	85
5.00	5	HIGHLAND BENT GRASS	82	85
100.00	80			

THE SEED MIXTURE SHALL NOT HAVE A WEED CONTENT EXCEEDING 0.40% BY WEIGHT AND SHALL BE FREE OF ALL NOXIOUS WEED SEEDS.  
SEED- TO BE APPLIED PER SEEDING FORMULAS DIRECTED BY THE ENGINEER.  
FERTILIZER- FORMULA 10-20-10 TO BE USED WITH SEED, APPLIED AT THE RATE OF 500 LBS./ACRE OR AS DIRECTED BY THE ENGINEER.  
AGRICULTURAL LIMESTONE- TO BE APPLIED AT THE RATE OF 2 TONS/ACRE OR AS DIRECTED BY THE ENGINEER.  
HAY MULCH- TO BE PLACED ON EARTH SLOPES AT THE RATE OF 2 TONS/ACRE OR AS DIRECTED BY THE ENGINEER.  
TOPSOIL- TO BE USED WITH SEED AS INDICATED ON THE PLANS, OR AS DIRECTED BY THE ENGINEER.  
MARKER POSTS- TO BE PLACED AS DIRECTED BY THE ENGINEER.  
SLOPE ROUNDING- ALL CUT SLOPES TO BE ROUNDED IN ACCORDANCE WITH STANDARD SHEET B-5.  
PAY LIMITS OF SAND BORROW WHEN USED IN CONJUNCTION WITH UNDERDRAIN- SEE STANDARD SHEET D-2.

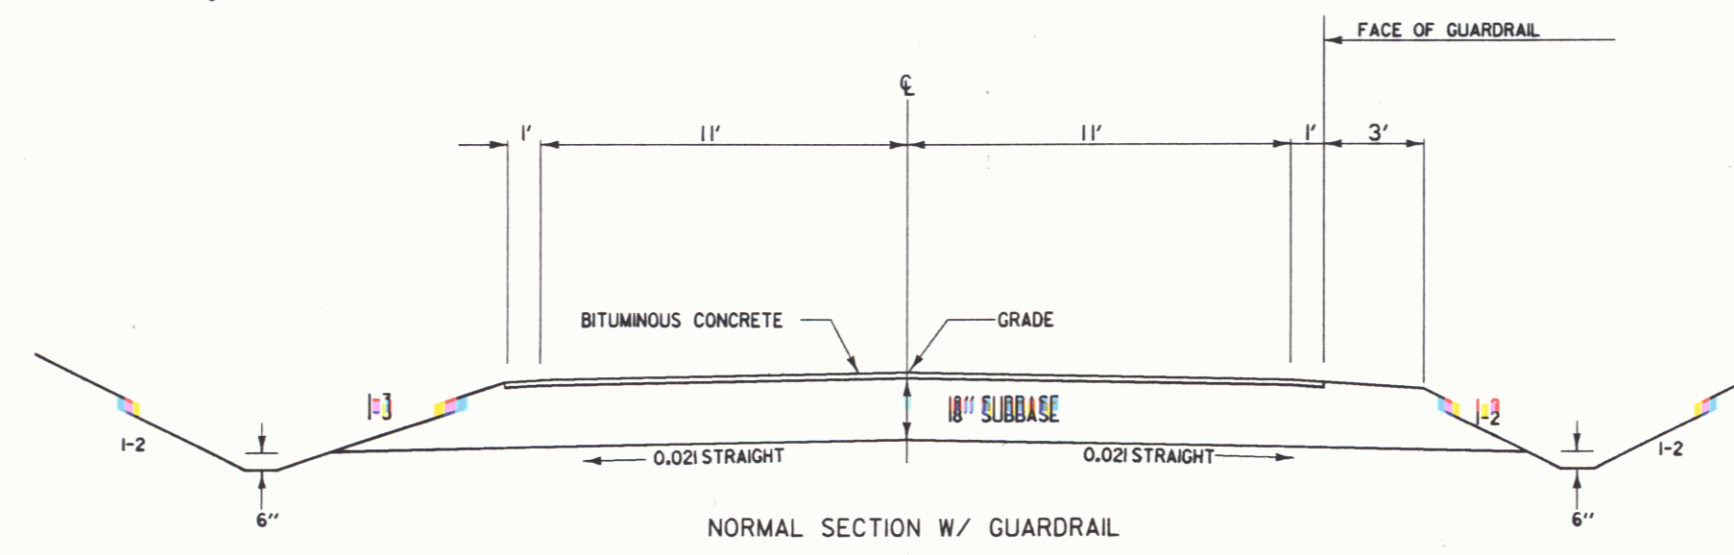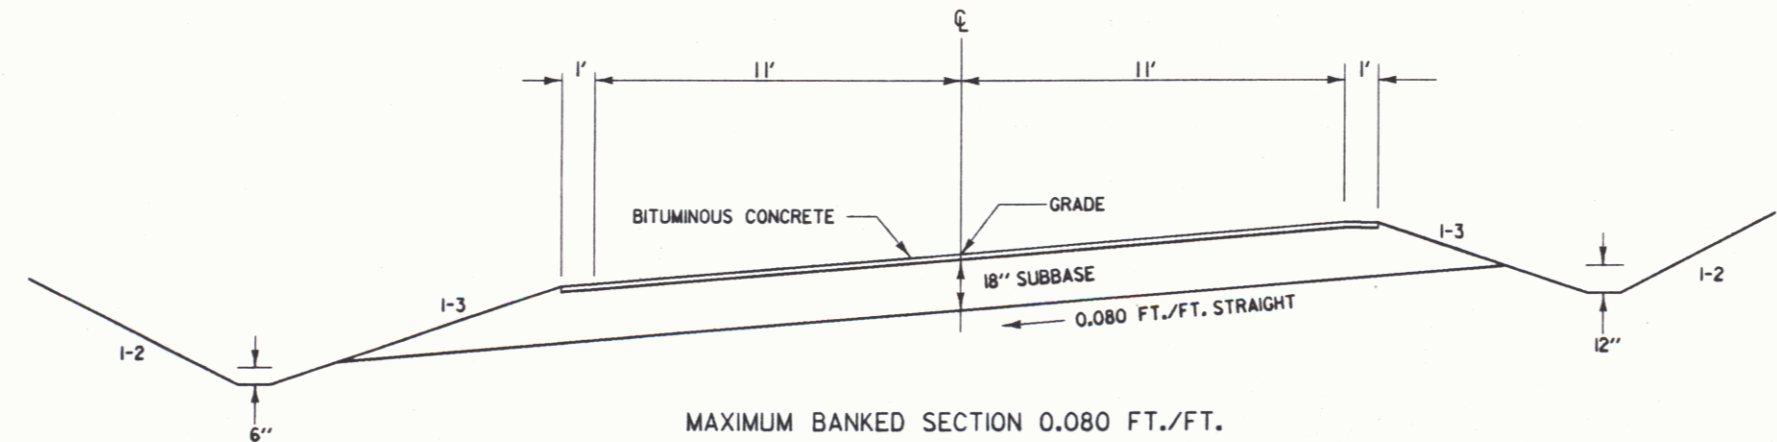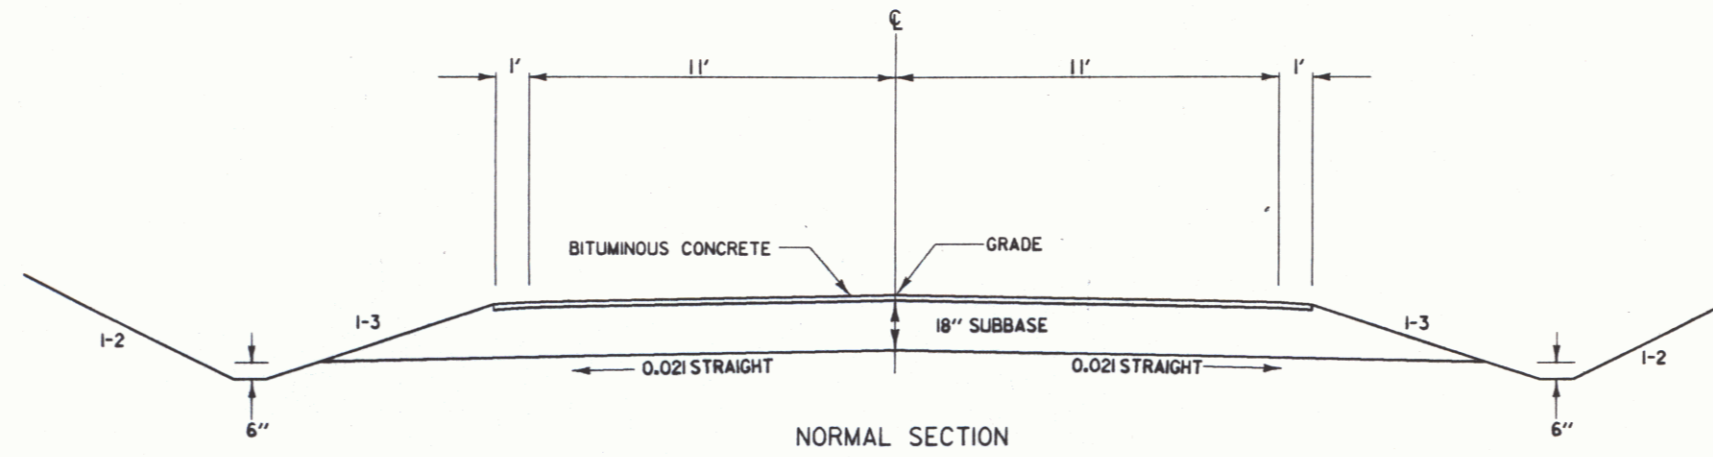

DATUM

VERTICAL	N/A
HORIZONTAL	N/A

SURVEYED BY	DATE	5-88
DRAWN BY	MAGDOON	DATE 3-91
SQUAD LEADER	SHERIDAN	
DESIGN FILE NO.	SHAFT.DGN	
PRF FILE	SHAFTTYDT.PRF	DATE PLOTTED 29-AUG-1991
SHAFTSBURY BRS 0137(12) R.O.W. SHEET 38 OF 16 SHEETS		

DEC 2 1996 5