



STA 132+00 - BEGIN APPROACH

STA 135+00 - BEGIN PROJECT

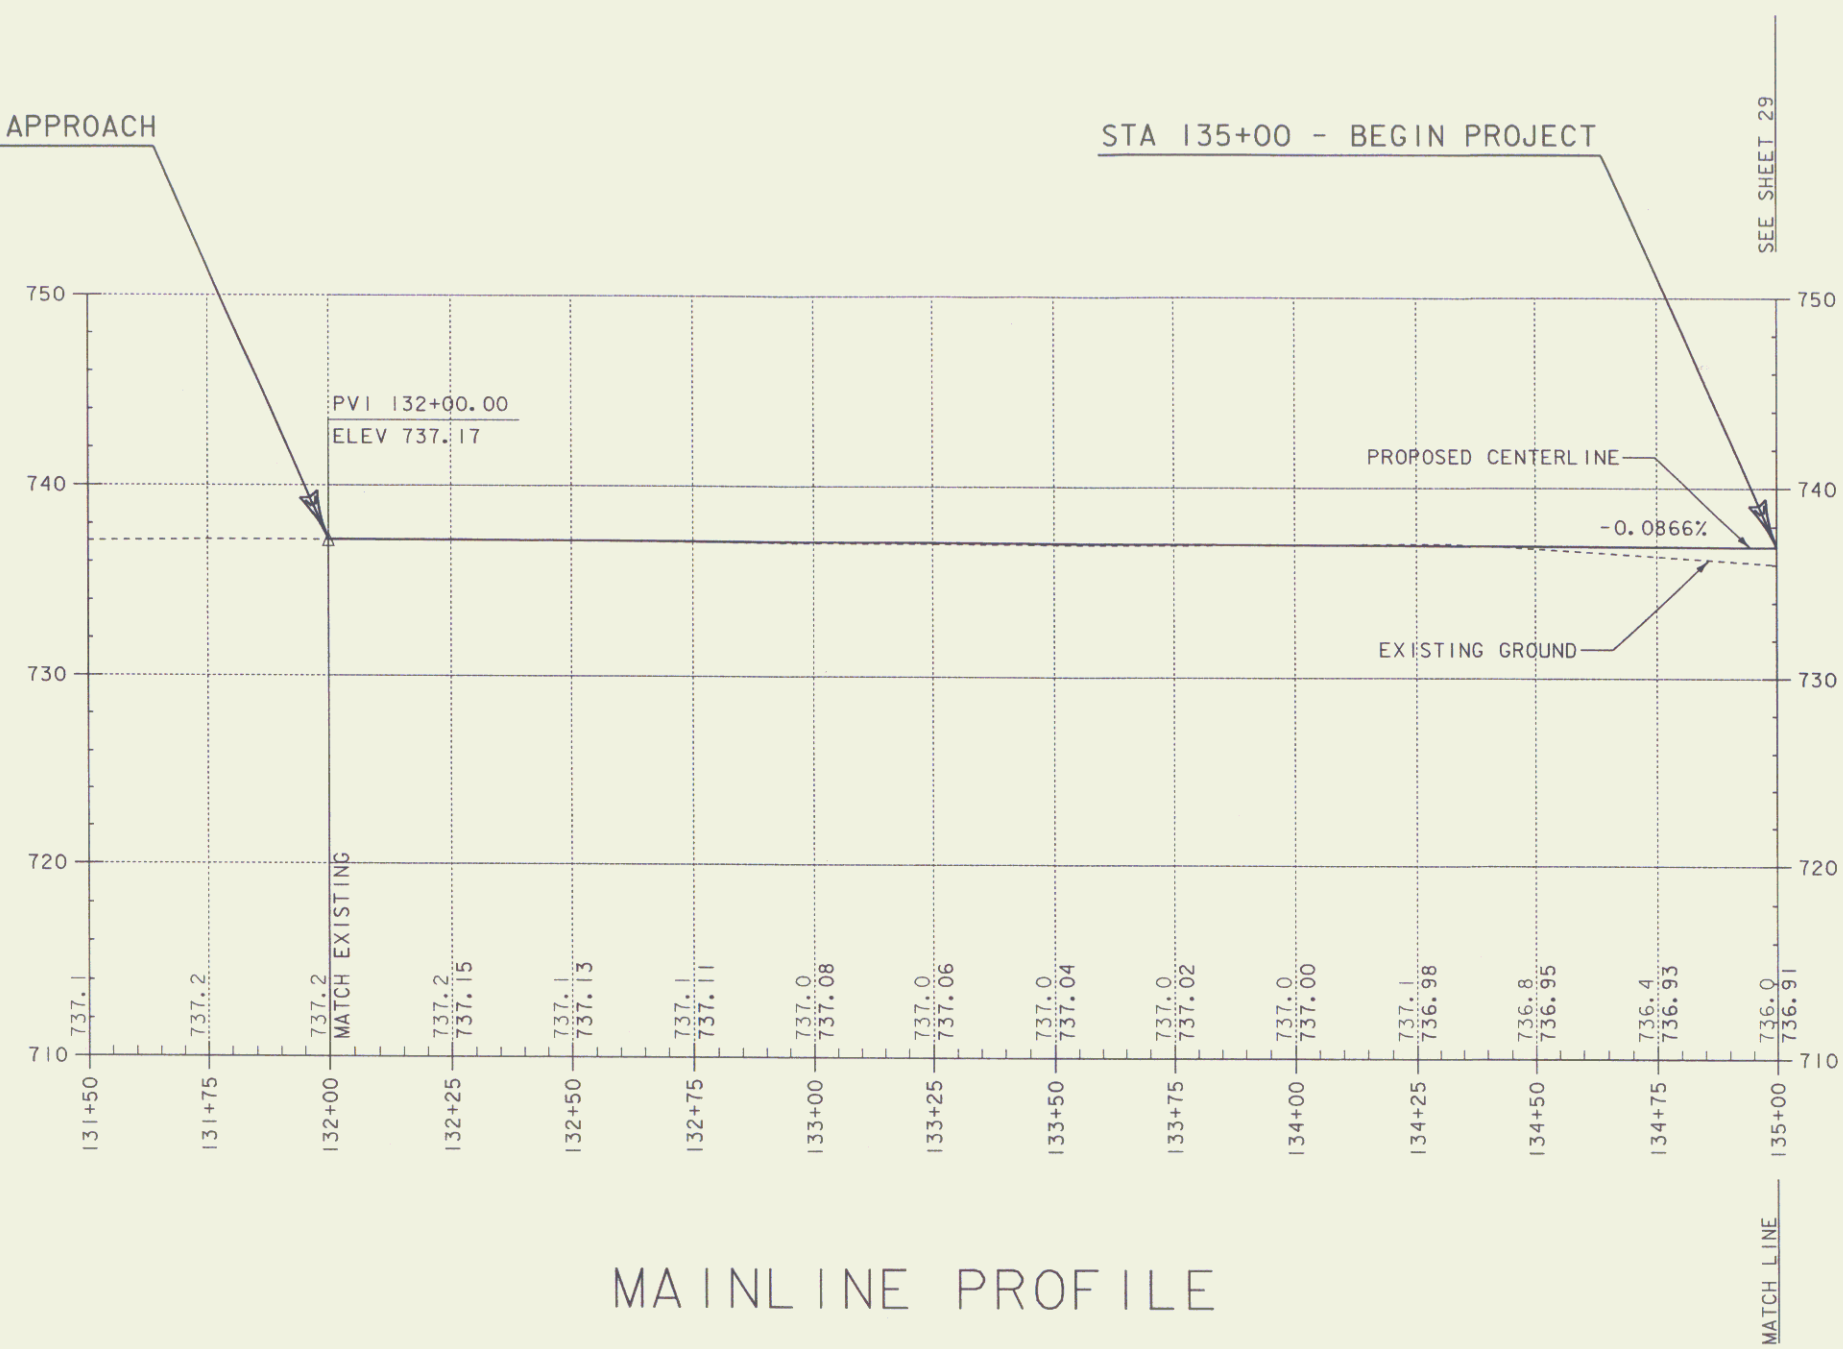

MAINLINE PROFILE

THE GRADES SHOWN TO THE NEAREST TENTH ARE THE ORIGINAL GROUND ELEVATIONS ALONG THE PROPOSED ALIGNMENT. THE GRADES SHOWN TO THE NEAREST HUNDREDTH ARE THE PROPOSED GRADES FOR THE NEW ALIGNMENT.

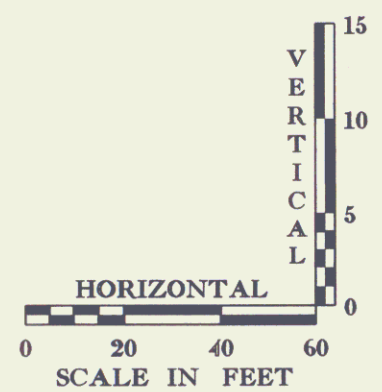

PROFILES

PROJECT NAME: STOCKBRIDGE
PROJECT NUMBER: BRF 013-4(21)
FILE NAME: df238p01.l PLOT DATE: 28-FEB-2001
PROJECT LEADER: C. KELLER DRAWN BY: M. FOWLER
DESIGNED BY: B. NYQUIST CHECKED BY: M. FOWLER
R. O. W. SHEET 4 OF 17 SHEETS