


STEEL BEAM GUARD RAIL  
 STA 144+00 - 146+03 LT  
 STA 144+00 - 145+79 RT

DURABLE 4" WHITE LINE  
 STA 144+00 - 149+00 RT & LT

DURABLE 4" YELLOW LINE  
 STA 144+00 - 149+00 C (DBL)

ANCHOR FOR STEEL BEAM GUARD RAIL  
 STA 145+81 LT  
 STA 145+57 RT

CONSTRUCT SPECIAL DITCH  
 STA 143+25 - 146+25 RT

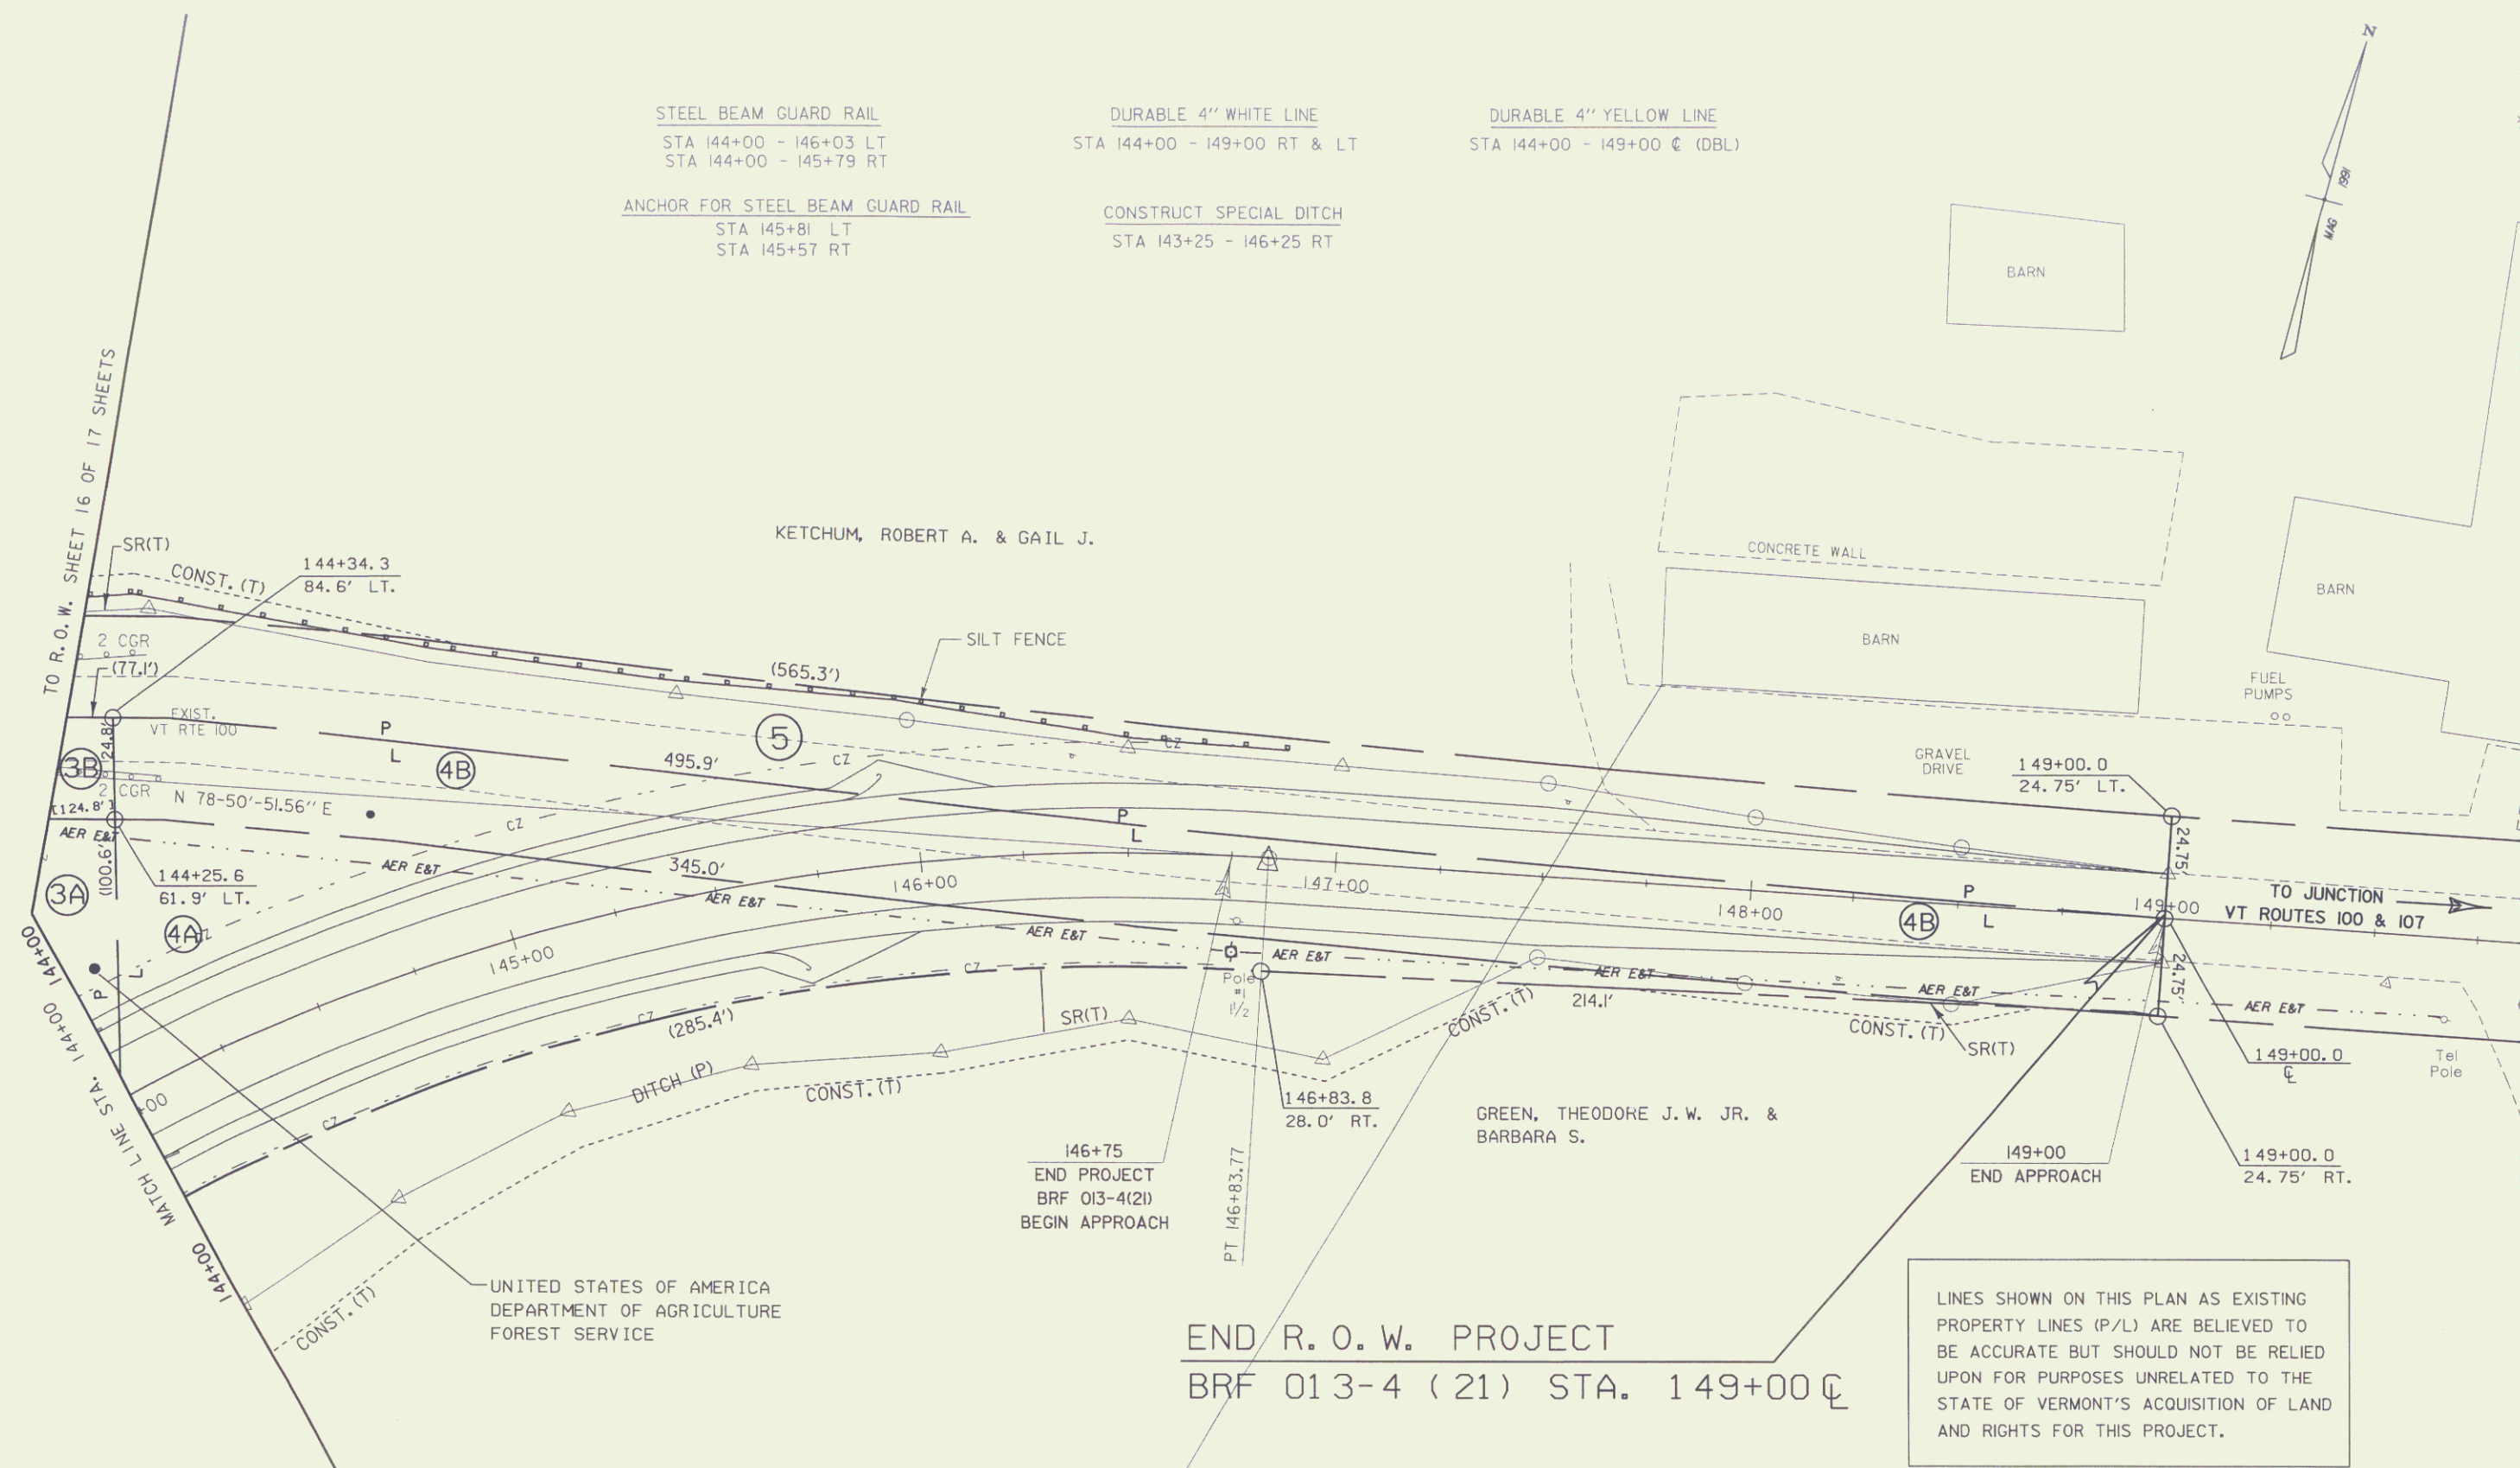

LINES SHOWN ON THIS PLAN AS EXISTING  
 PROPERTY LINES (P/L) ARE BELIEVED TO  
 BE ACCURATE BUT SHOULD NOT BE RELIED  
 UPON FOR PURPOSES UNRELATED TO THE  
 STATE OF VERMONT'S ACQUISITION OF LAND  
 AND RIGHTS FOR THIS PROJECT.

END R. O. W. PROJECT  
 BRF 013-4 (21) STA. 149+00 C

**LAYOUT SHEET (4)**

PROJECT NAME:	STOCKBRIDGE
PROJECT NUMBER:	BRF 013-4 (21)
FILE NAME:	/78f238/sr/sf238bdr.dgn
PROJECT LEADER:	X
DESIGNED BY:	B. NYQUIST
R. O. W. SHEET:	17 OF 17 SHEETS
PLOT DATE:	23-JUL-2007
DRAWN BY:	STRS
CHECKED BY:	J. REED

