

STEEL BEAM GUARD RAIL
22+00 RT ~ 22+25 RT

CONSTRUCT DRIVE
22+80 RT
23+90 LT
24+40 RT


SIGN LEGEND
DASHED = EXISTING
SOLID = NEW
R = REMOVE

Breakaway Cable Terminal
22+25 RT ~ 22+50 RT

TEMPORARY 4" WHITE LINE
22+00 ~ 25+00 (11' RT)
22+00 ~ 25+00 (11' LT)

TEMPORARY 4" YELLOW LINE
22+00 ~ 25+00 (DBL E) KECK, JAMES S.

MAGNETIC 1985

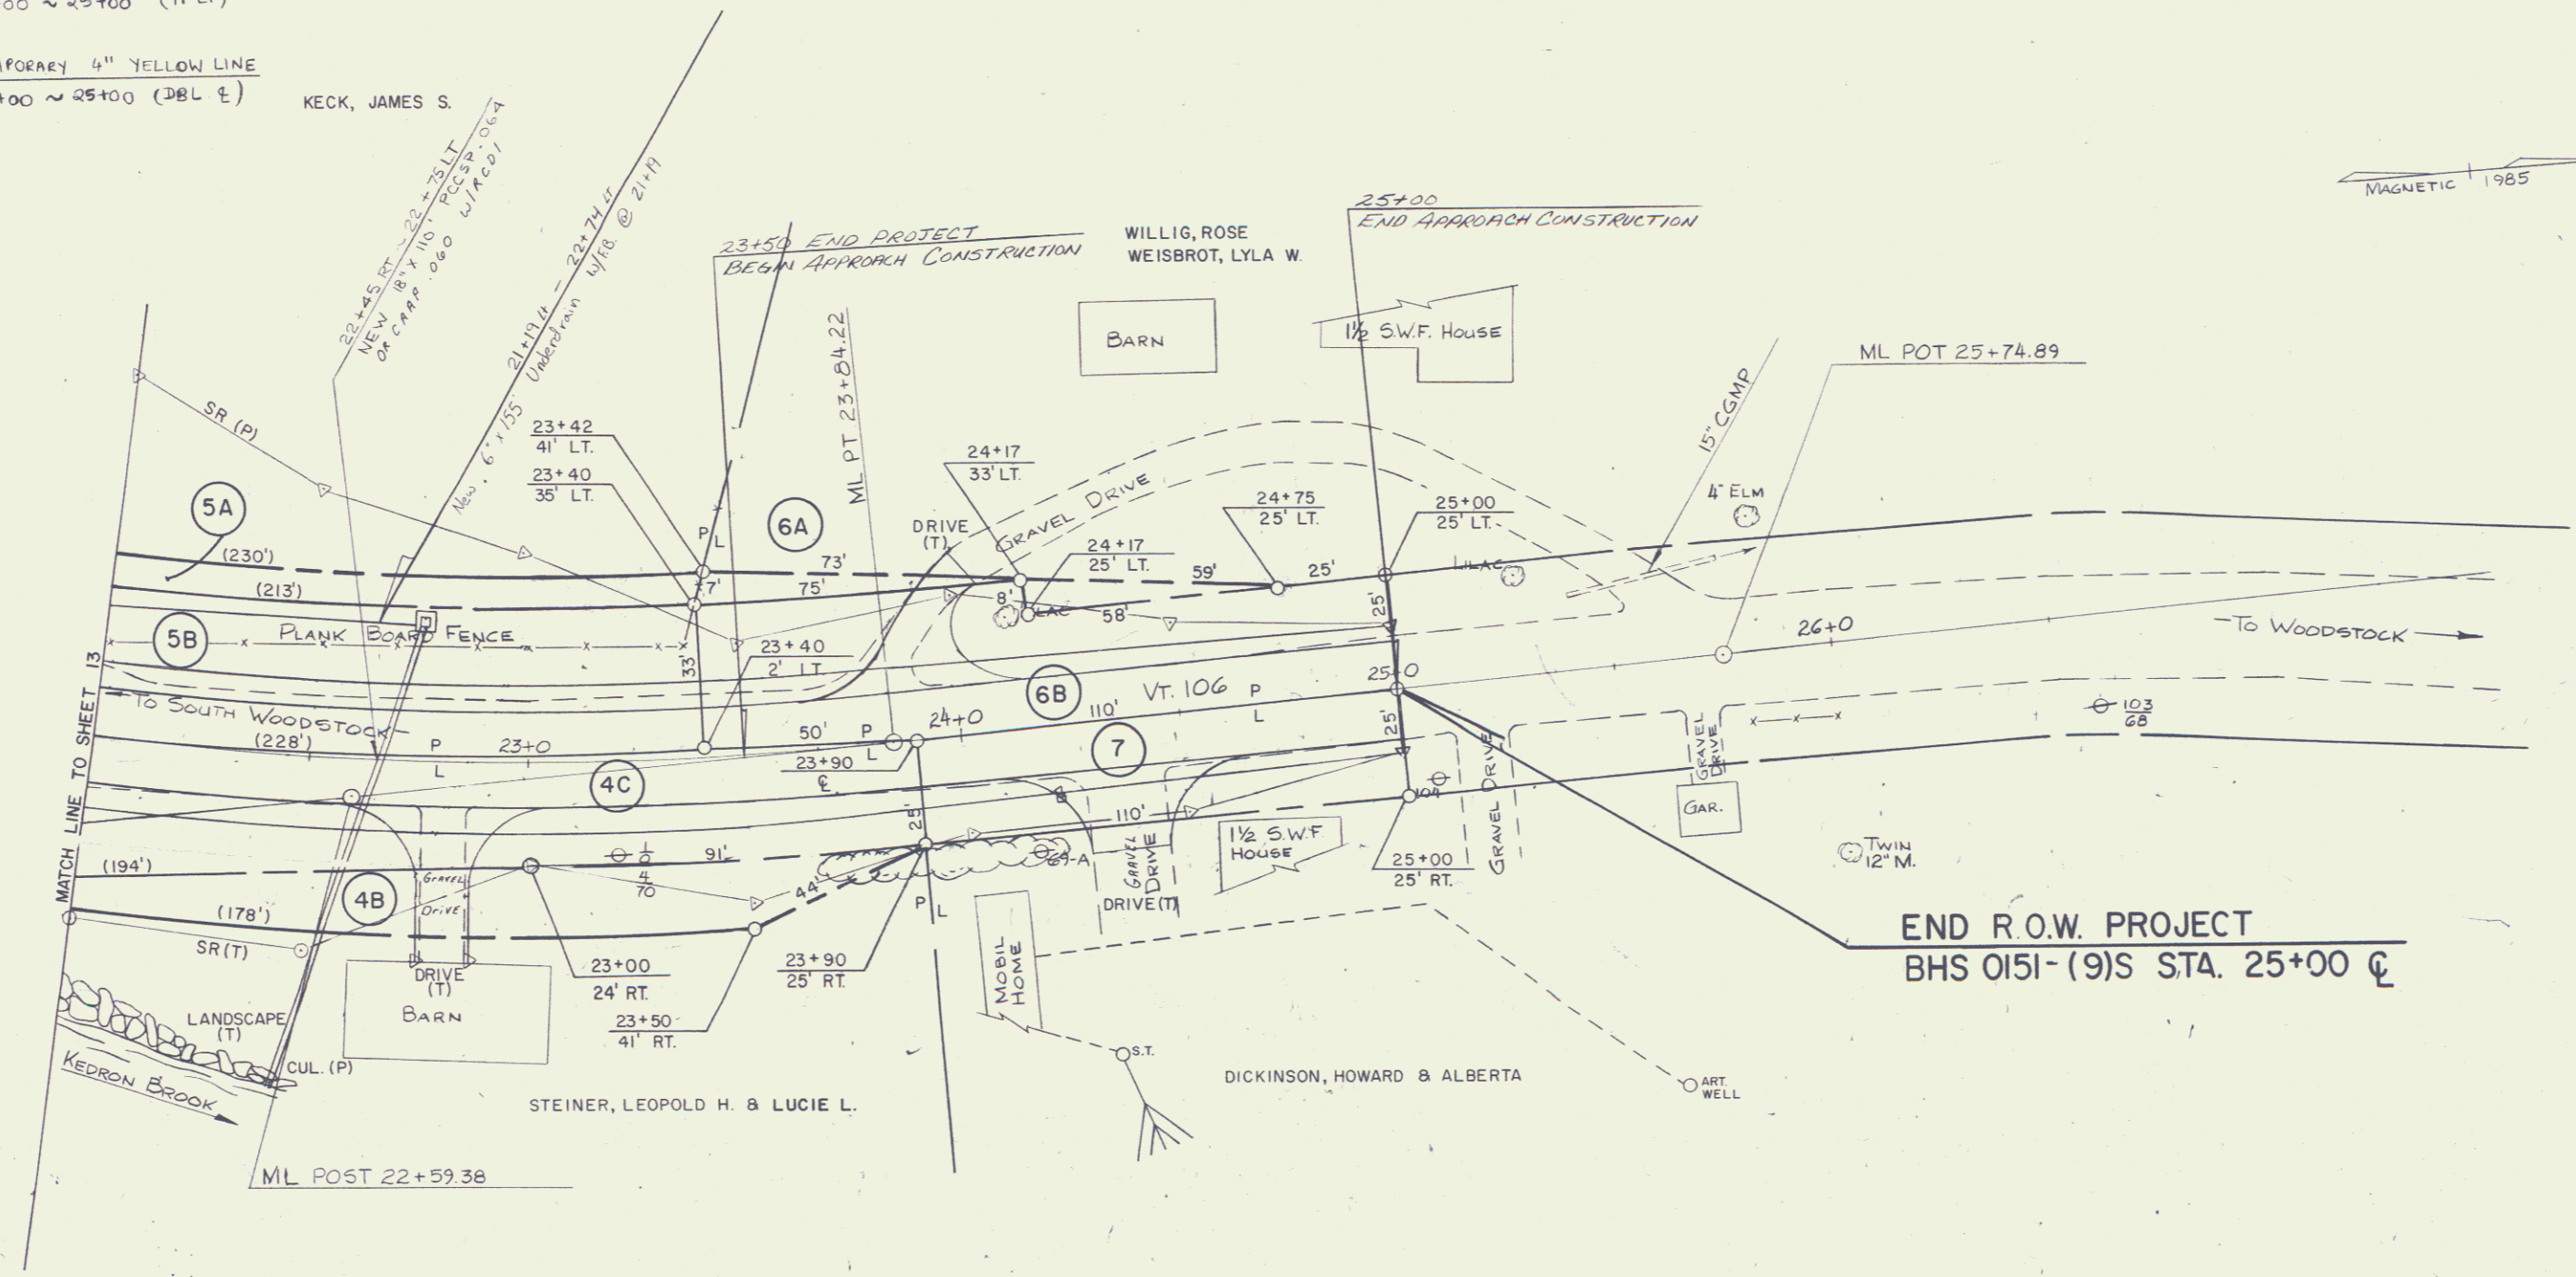

Note: Area of Pipe outlet at 22+45 RT has been landscaped by the Property Owner with flowers, shrubs, walks etc. If flowers or shrubs are damaged they must be replaced and area must be returned to the existing condition. Cost to be subsidiary to other items in the contract.

0 10 20 40
SCALE=1"=20'

DATUM
VERTICAL NGVD 1929
HORIZONTAL N/A

WOODSTOCK
BHS 0151 (9)S
R.O.W. SHEET 14 OF 14

7