


INDEX OF SHEETS



STATE OF VERMONT AGENCY OF TRANSPORTATION



PROPOSED IMPROVEMENT TOWN OF ROCHESTER COUNTY OF WINDSOR VT. RTE. 73

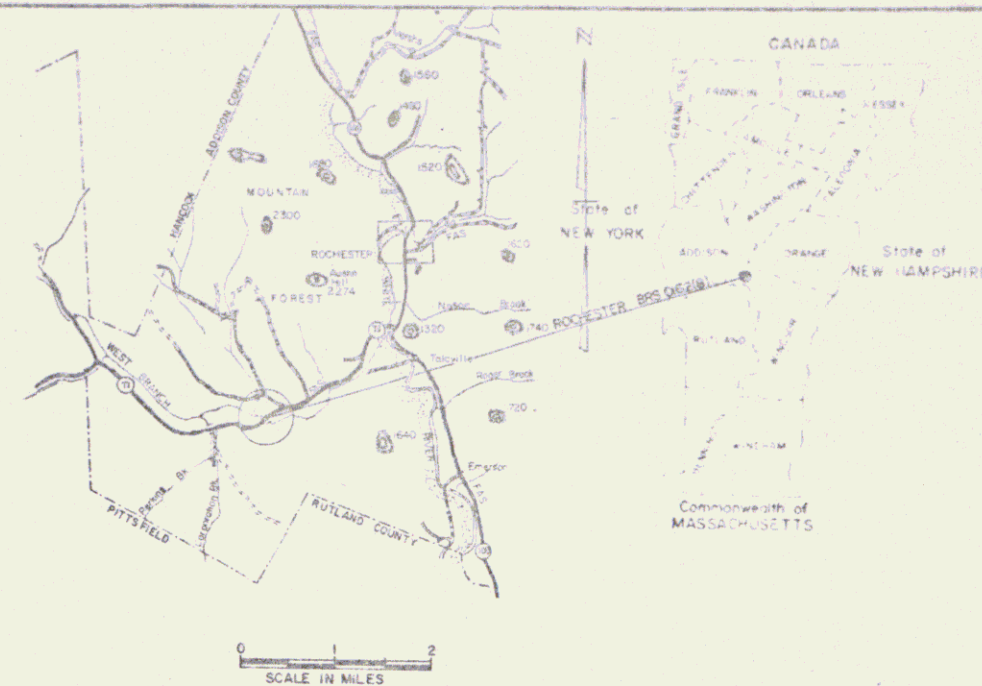

R.O.W. PLANS


BEGINNING AT A POINT APPROXIMATELY 1.9 MILES WEST OF THE JUNCTION OF VERMONT ROUTE 73 AND VERMONT ROUTE 100 IN THE TOWN OF ROCHESTER, AND EXTENDING EASTERLY 0.225 MILES. CONSTRUCTION CONSISTS OF REPLACEMENT OF AN OLD STEEL TRUSS BRIDGE OVER THE WEST BROOK ON IMPROVED ALIGNMENT AND GRADE.

LENGTH OF ROADWAY 1087.76 FEET 0.206 MILES
LENGTH OF BRIDGE 1021.4 FEET 0.019 MILES
LENGTH OF PROJECT 1189.90 FEET 0.225 MILES
LENGTH OF R.O.W. PROJECT 1389.90 FEET 0.263 MILES

PROJECT: FH BRS 0162(8)S
PIN: 78 F 320
DATE: 12/02/1982

BEGIN R.O.W. PROJECT FH-BRS 0162(8)S
STA. 360+00 CL

END R.O.W. PROJECT FH-BRS 0162(8)S
STA. 374+00 CL

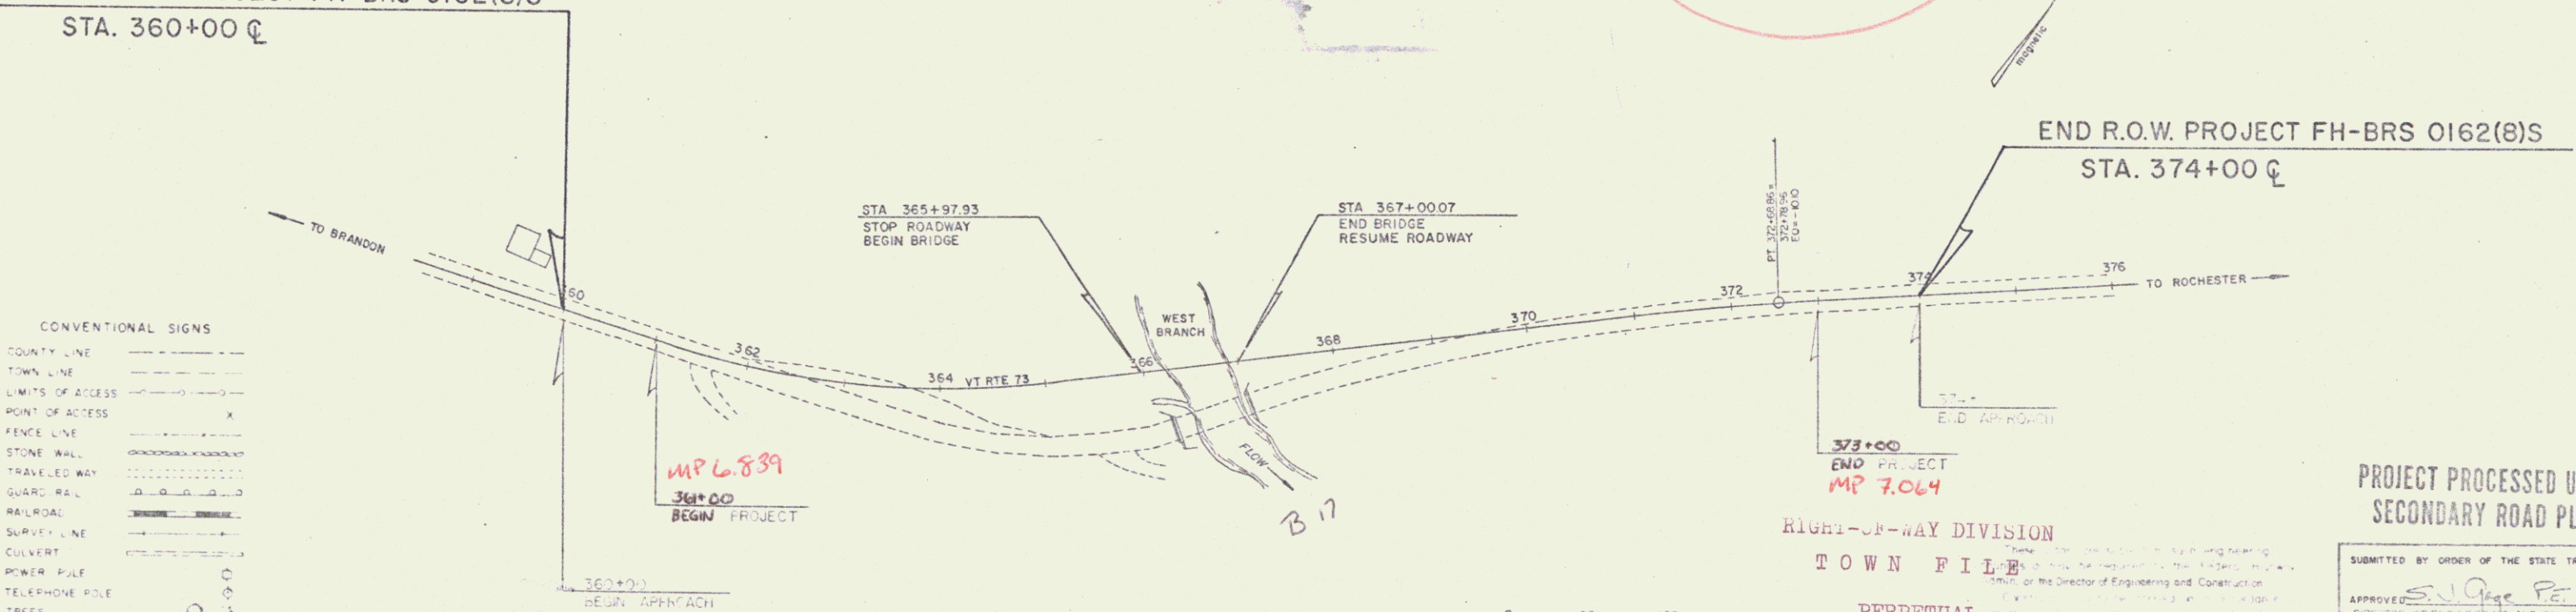

CONVENTIONAL SIGNS

COUNTY LINE	---
TOWN LINE	- - - -
LIMITS OF ACCESS	---
POINT OF ACCESS	X
FENCE LINE	---
STONE WALL	-----
TRAVELED WAY	-----
GUARD RAIL	-----
RAILROAD	-----
SURVEY LINE	-----
CULVERT	-----
POWER POLE	○
TELEPHONE POLE	○
TREES	○
CONTROL OF ACCESS	///
PROPERTY LINE	---
R.O.W. TAKING LINE	---
SLOPE RIGHTS	○
TOP OF CUT	○
TOE OF SLOPE	○

DATUM
VERTICAL: NGVD 1929
HORIZONTAL: N/A

SCALE IN FEET

RIGHT-OF-WAY DIVISION
TOWN FILE
PERPETUAL

Town of _____
(To Be Returned To R.O.W. Division)

APPROVED: _____
CHIEF, PROPERTY ADMINISTRATION
DATE: 12-7-82

PROJECT PROCESSED UNDER
SECONDARY ROAD PLAN

SUBMITTED BY ORDER OF THE STATE TRANSPORTATION BOARD
APPROVED: S. J. Page, Jr. DATE: 12-6-82
DIRECTOR OF ENGINEERING AND CONSTRUCTION

PROJECT FH-BRS 0162(8)S
SHEET 1 OF 8 SHEETS